





VIEW FROM KITCHEN LOOKING SOUTH: SUMMER SOLSTICE @ NOON




VIEW INTO COURTYARD: AUGUST @ 4PM

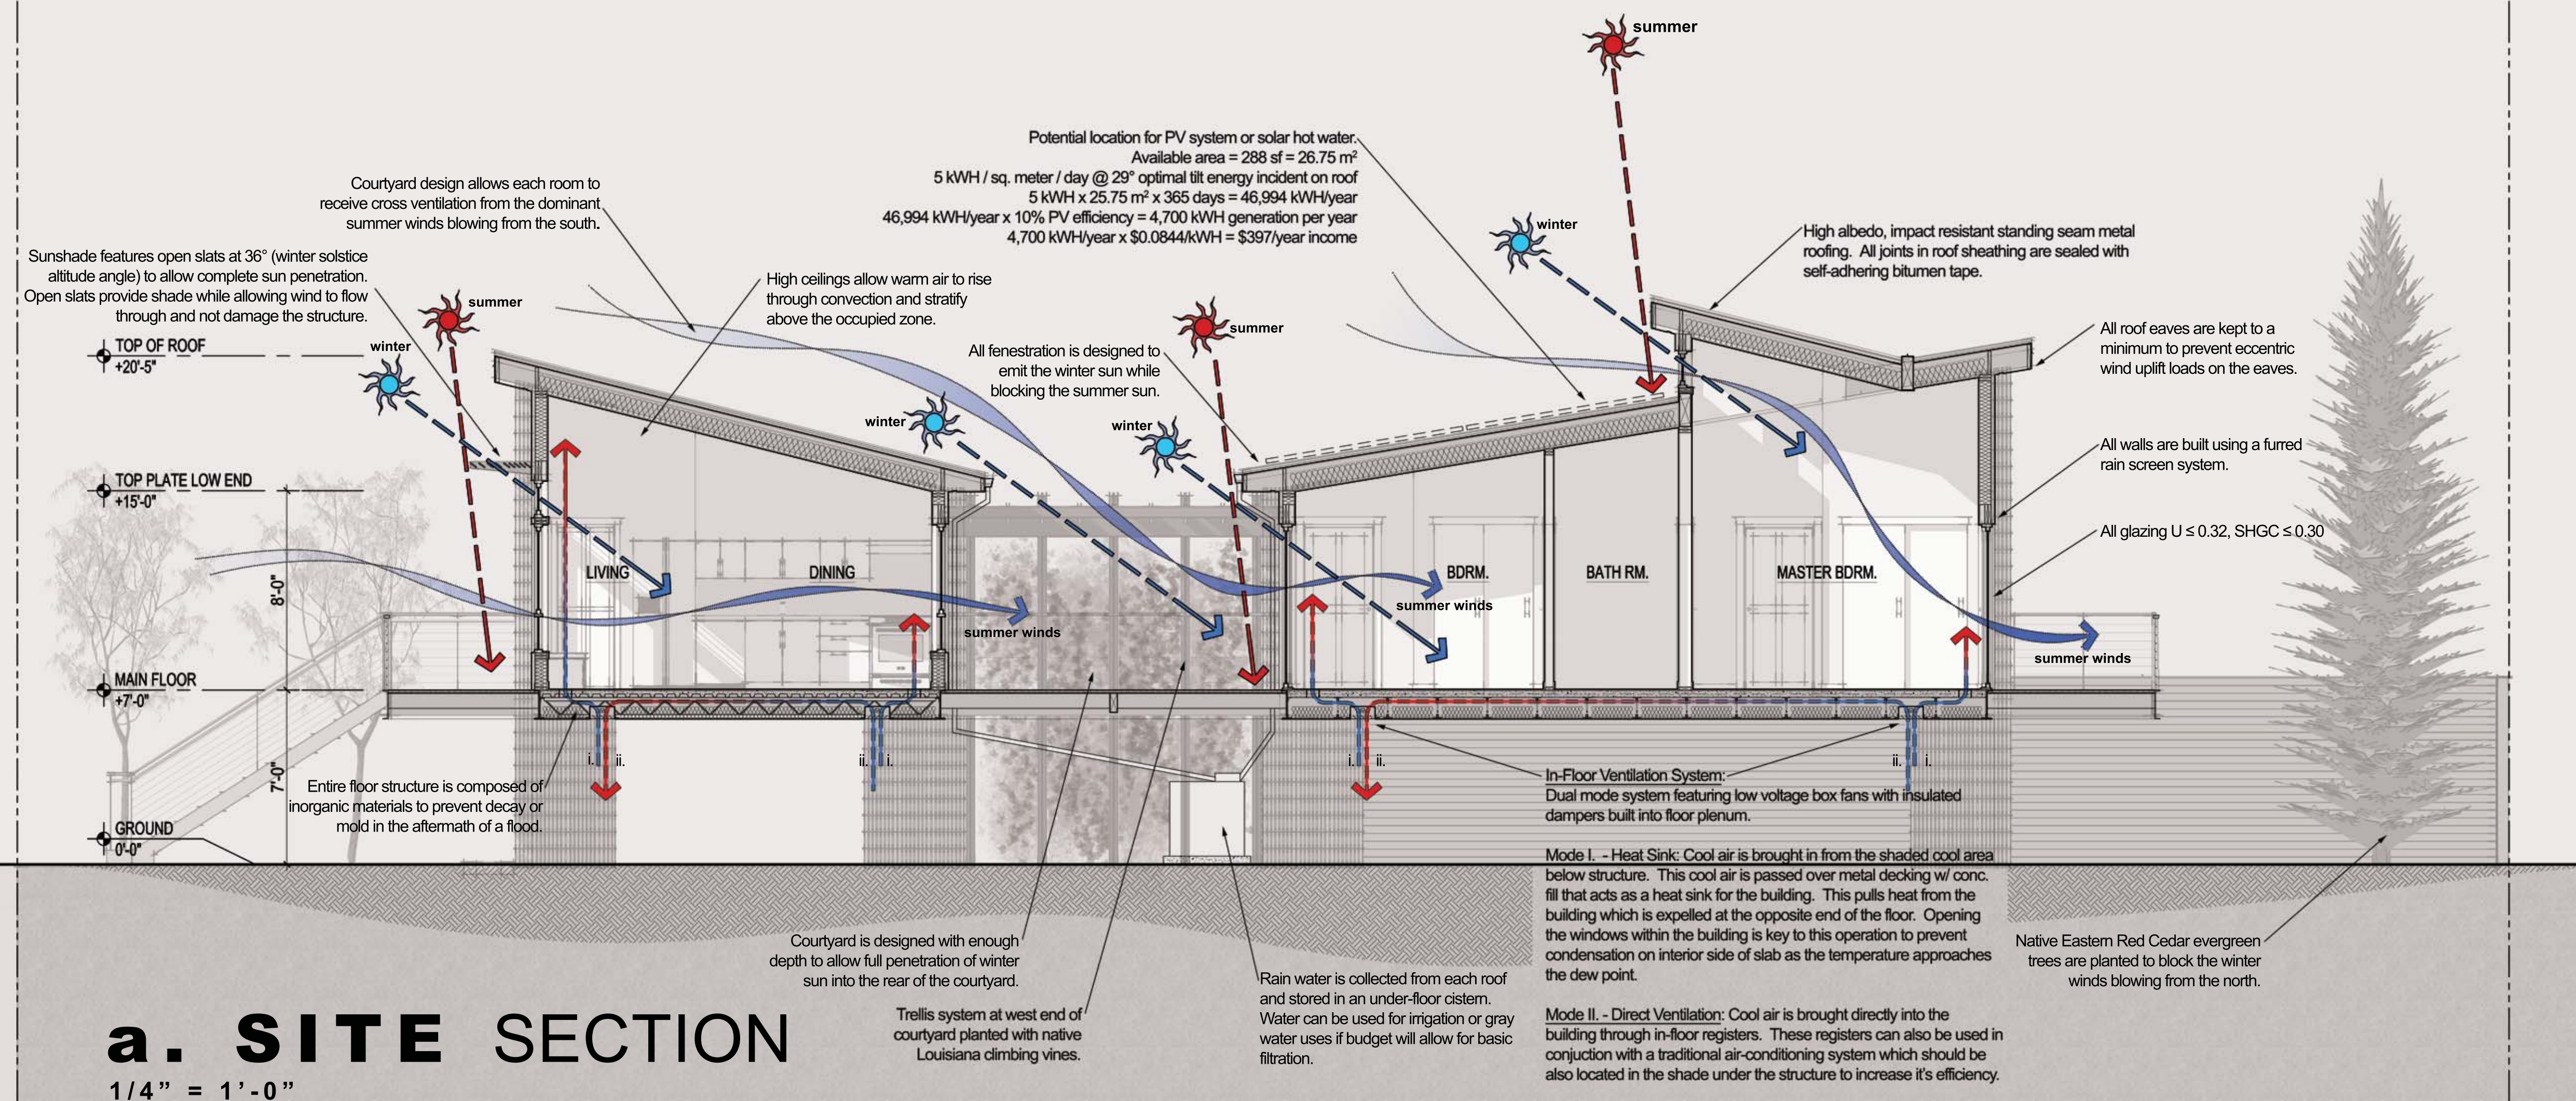

a. SITE SECTION
1/4" = 1'-0"

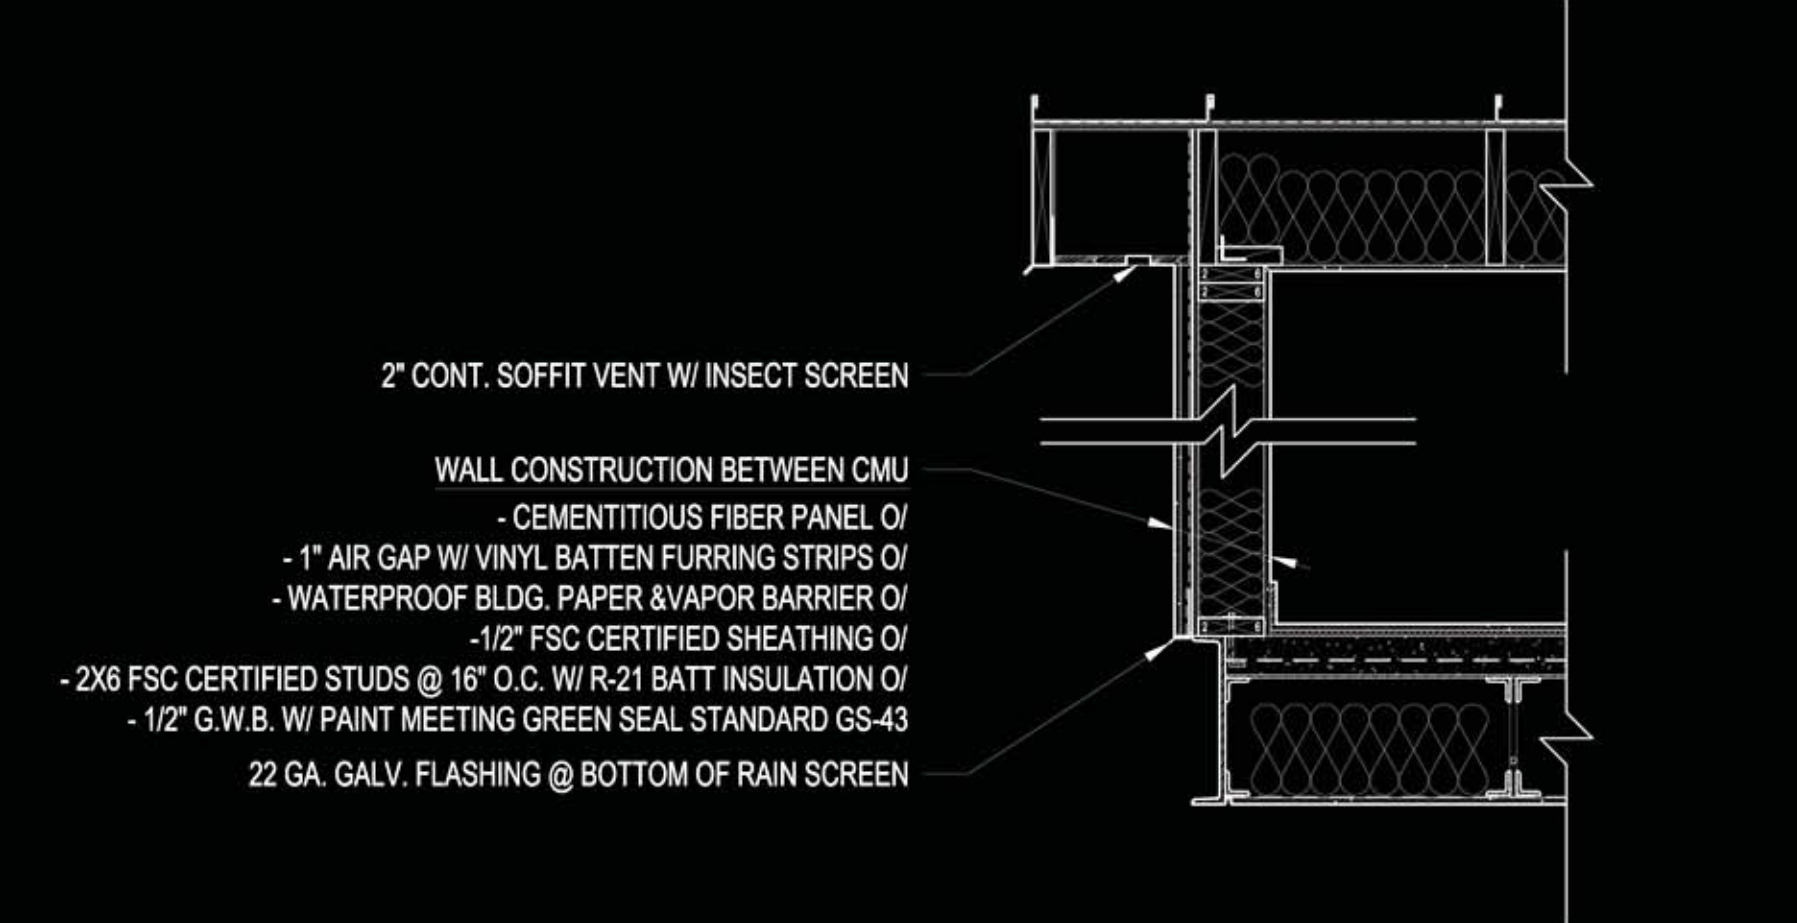

c. WALL SECTION
3/4" = 1'-0"

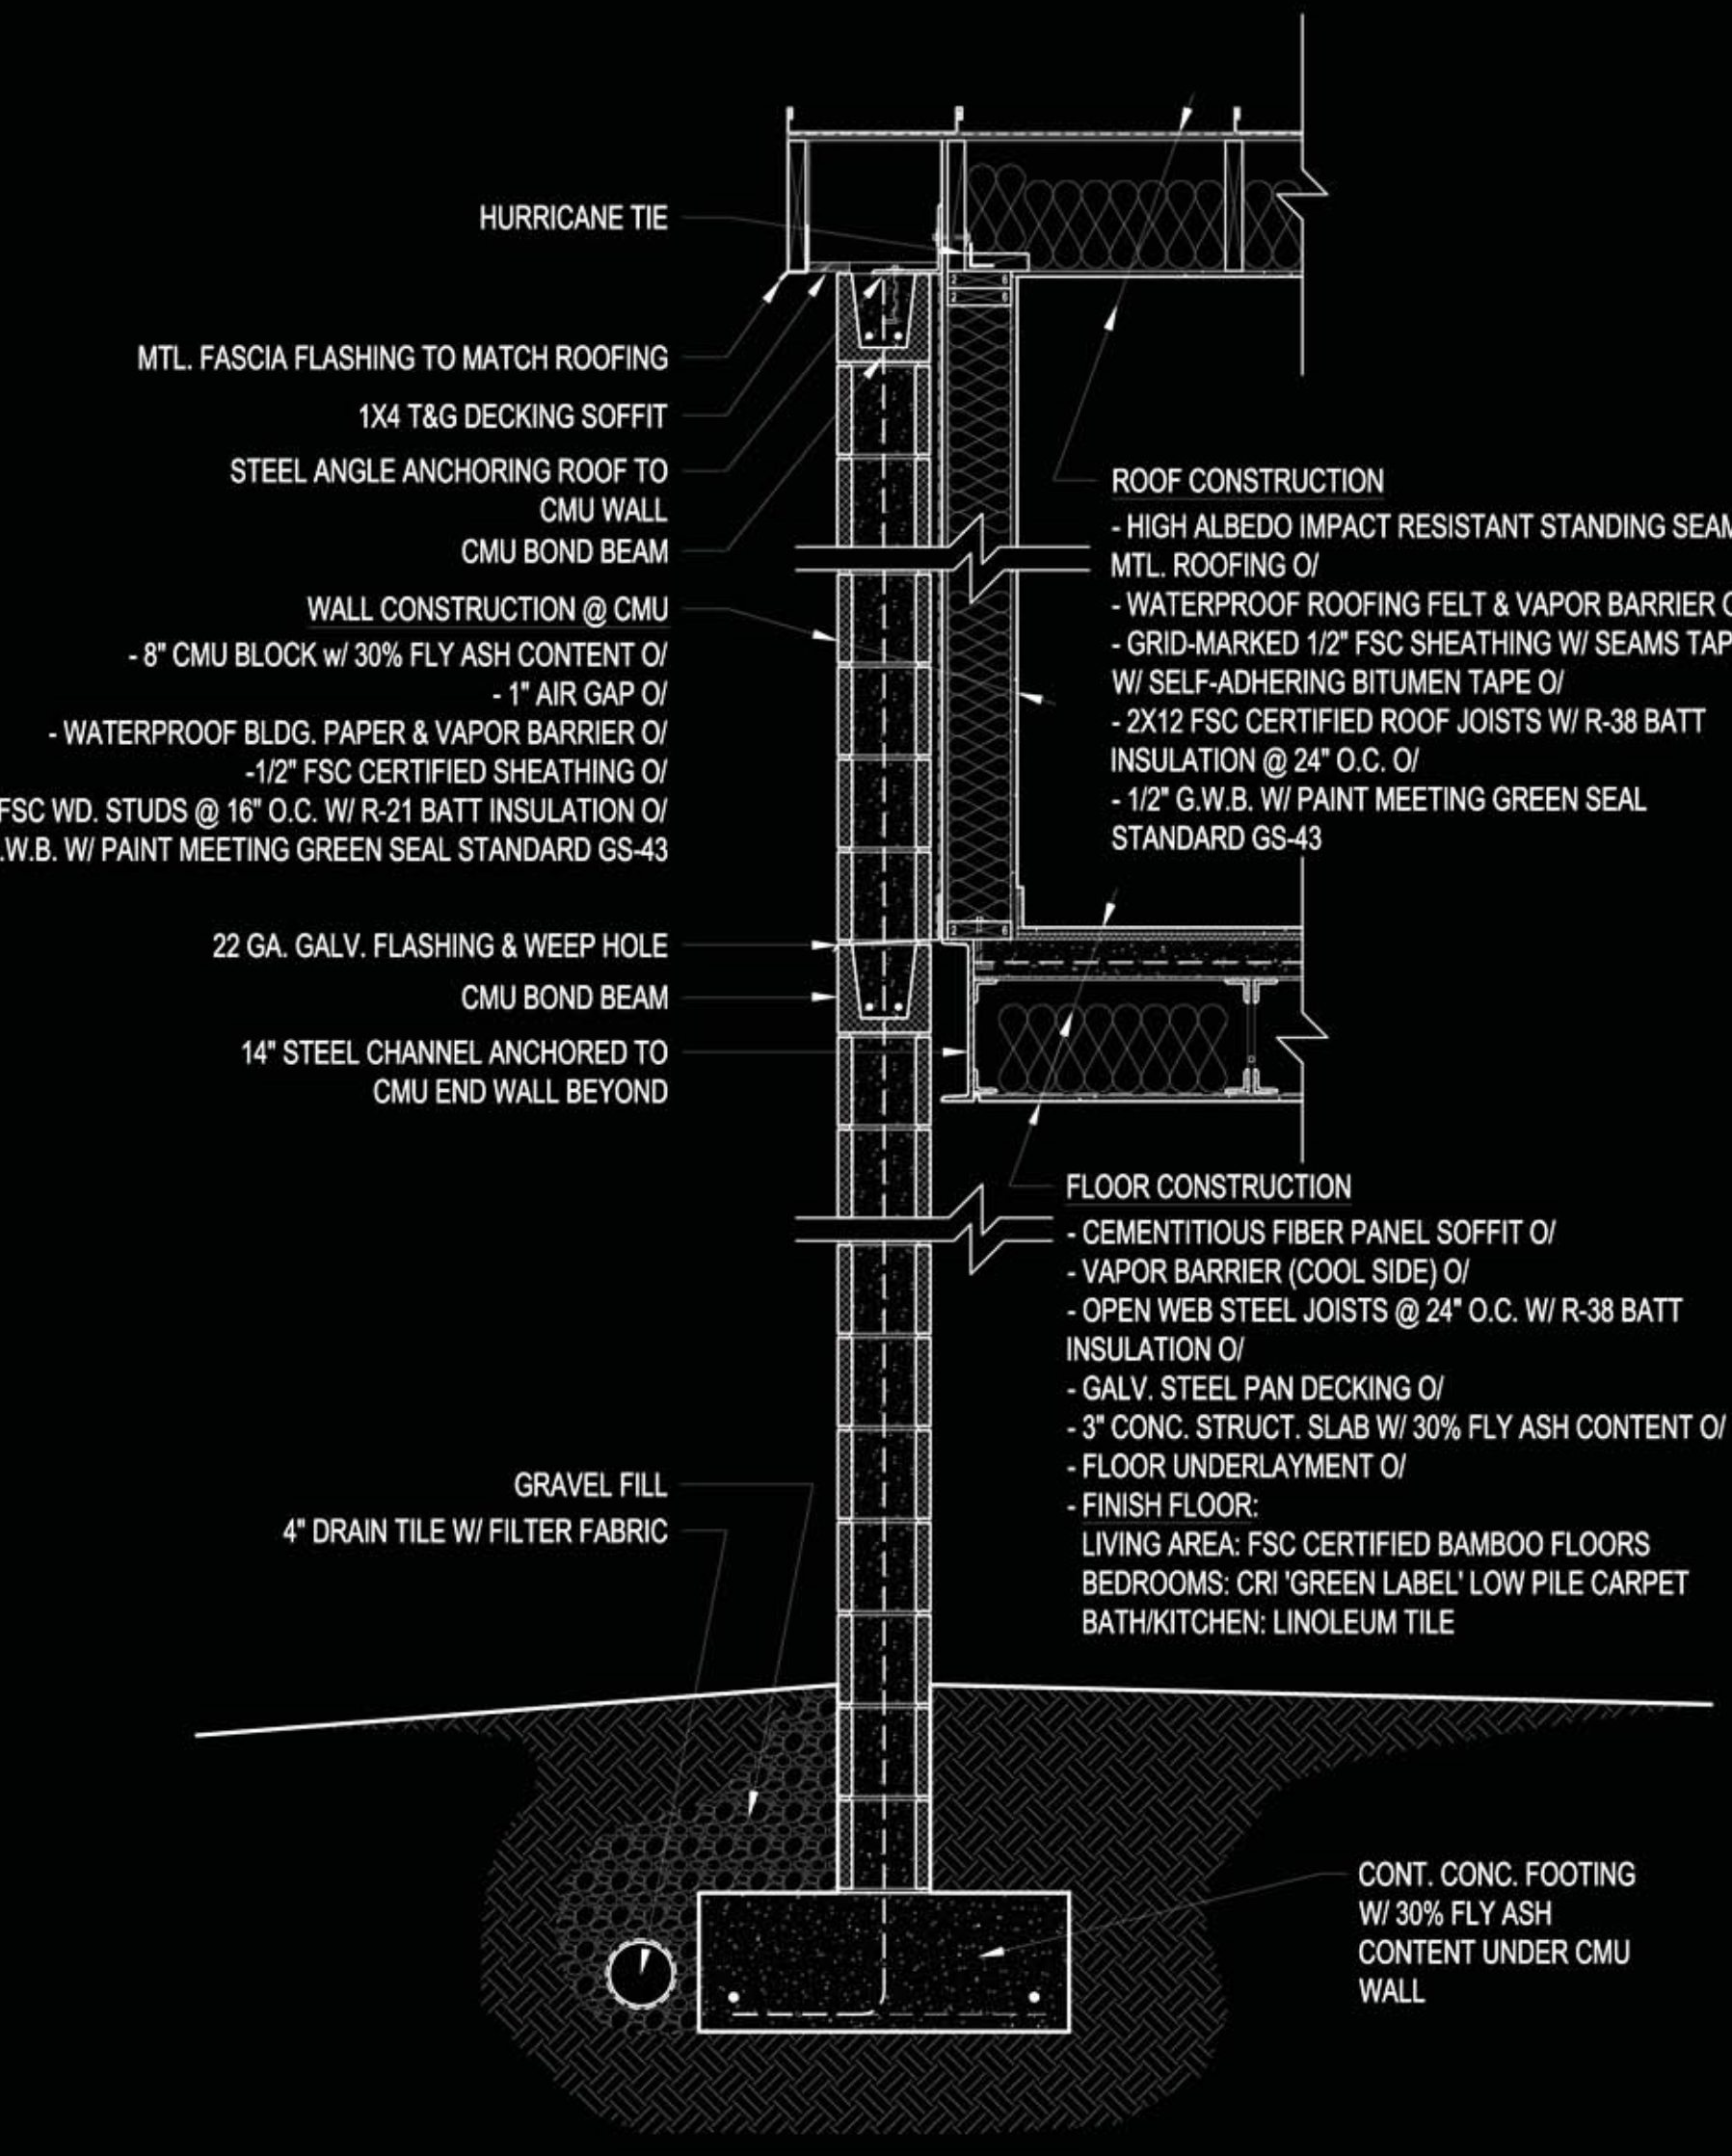

b. WALL SECTION
3/4" = 1'-0"