




First Floor

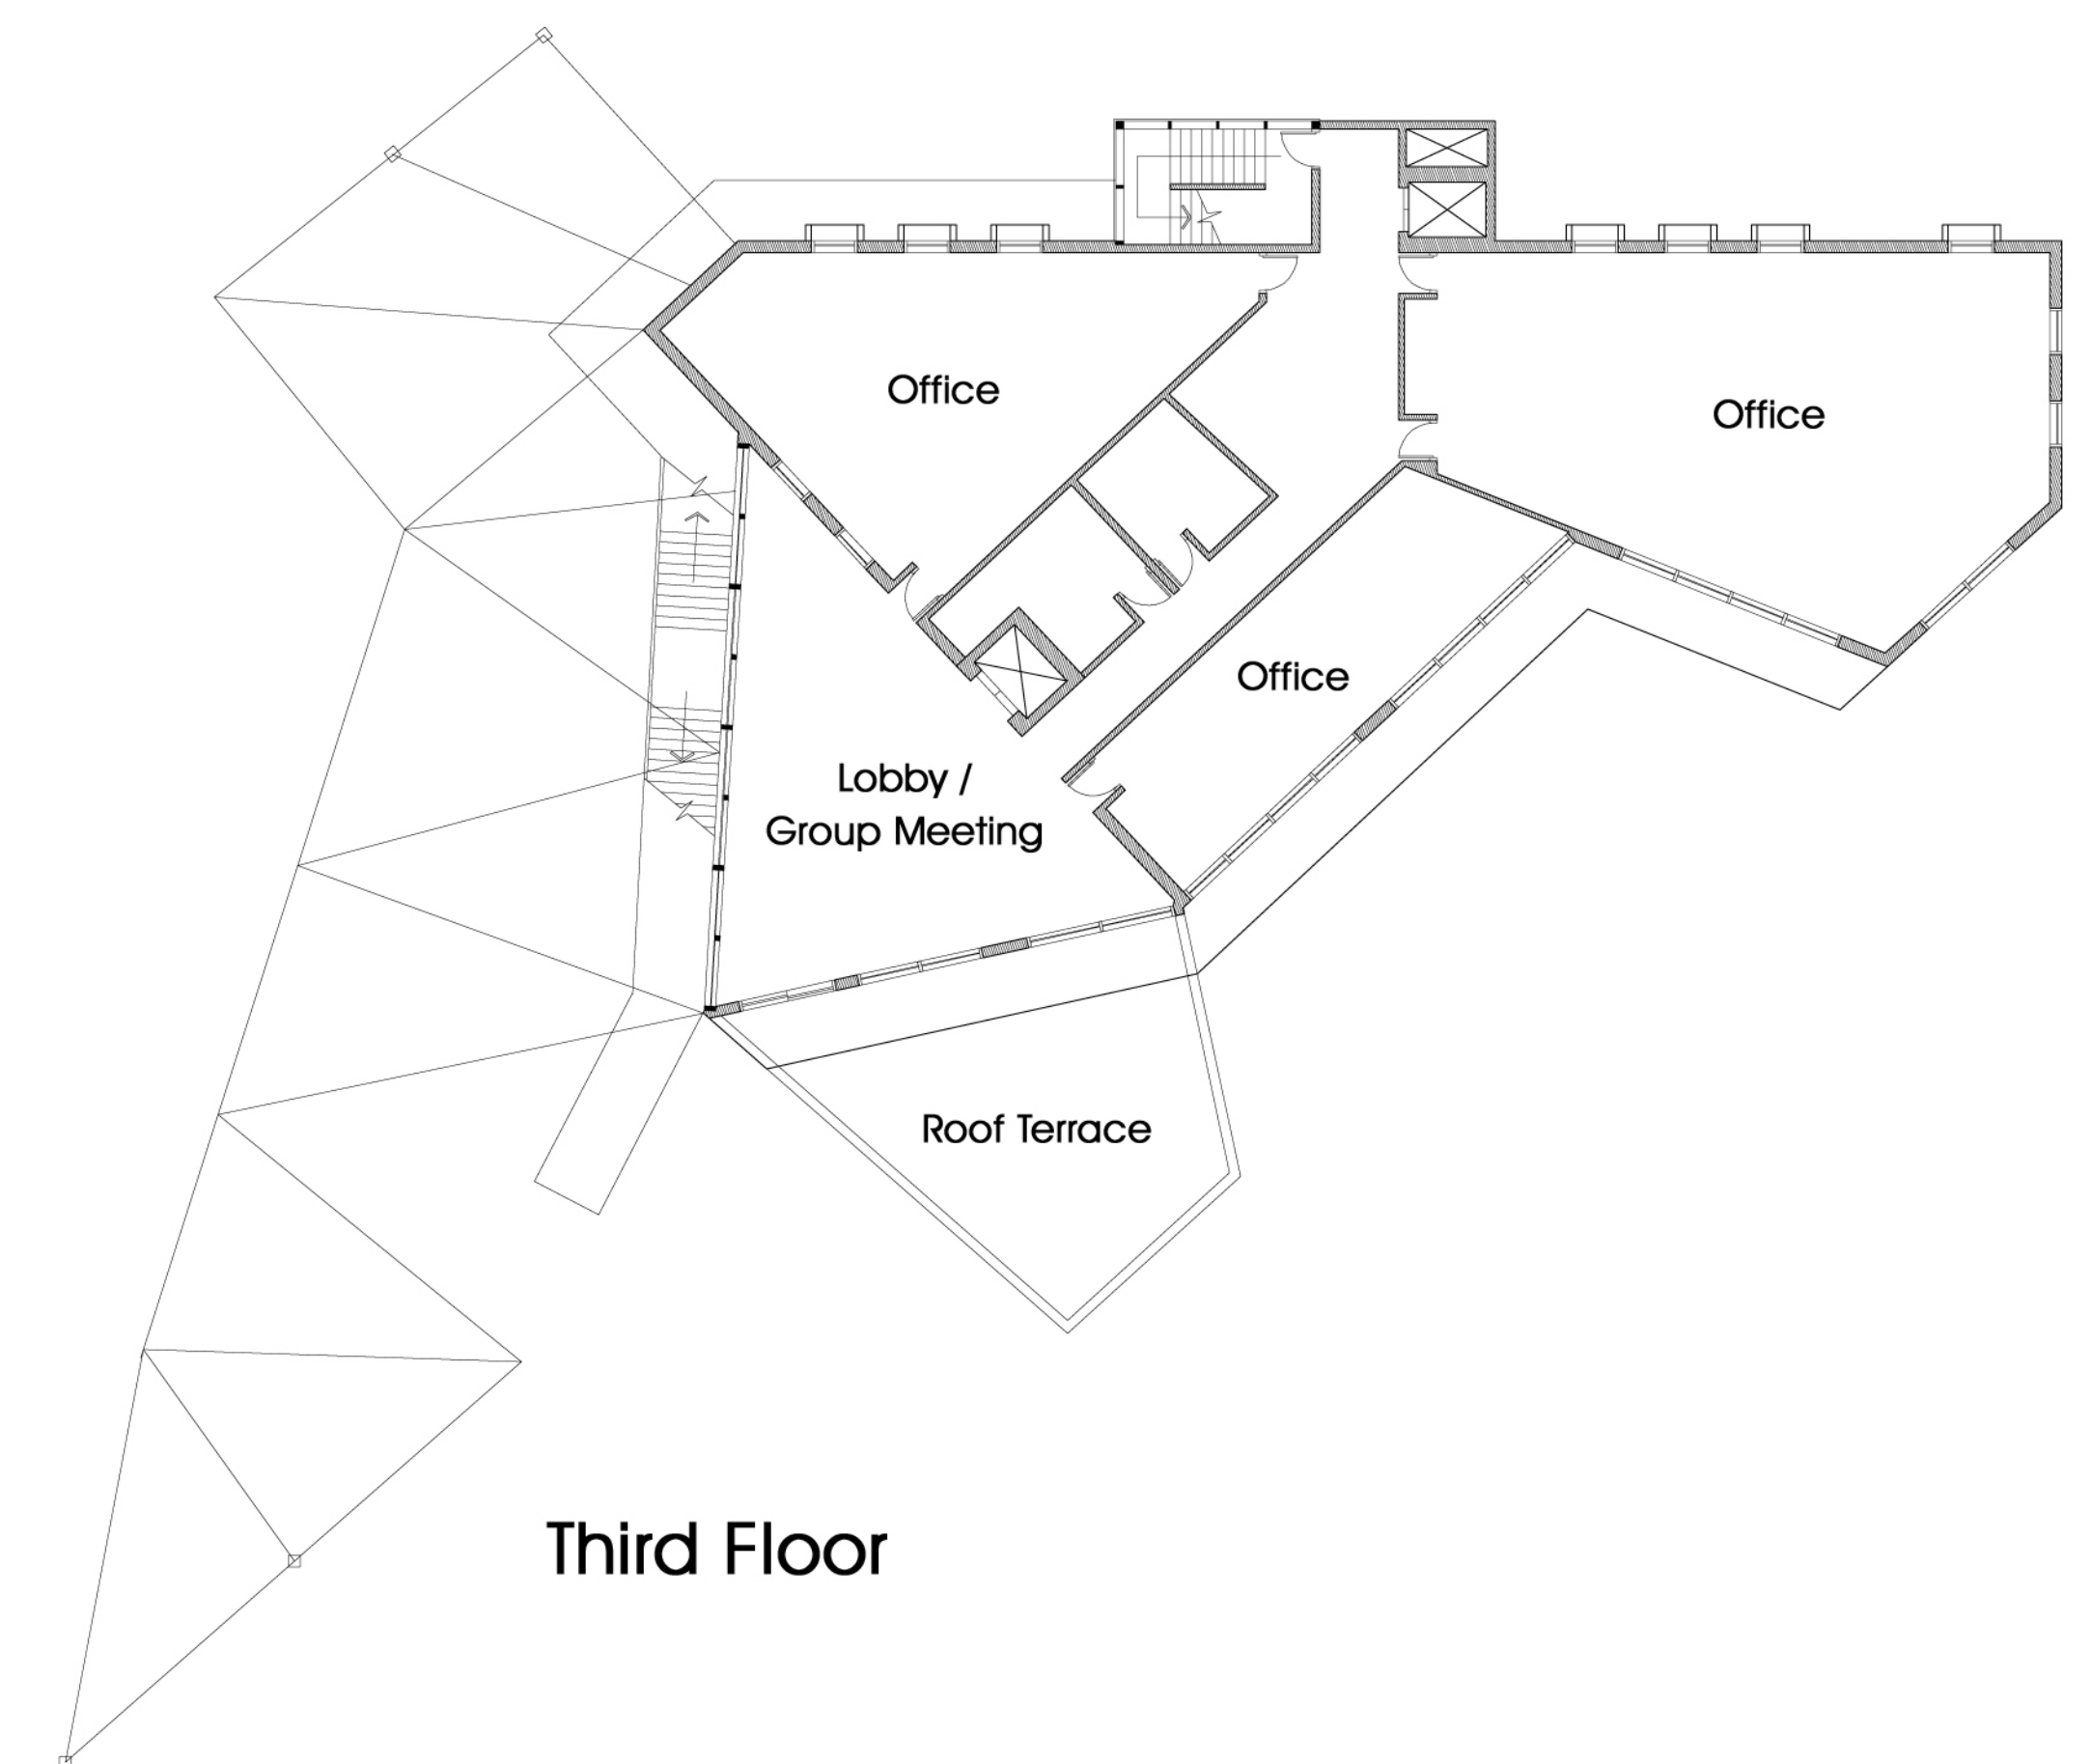

Third Floor

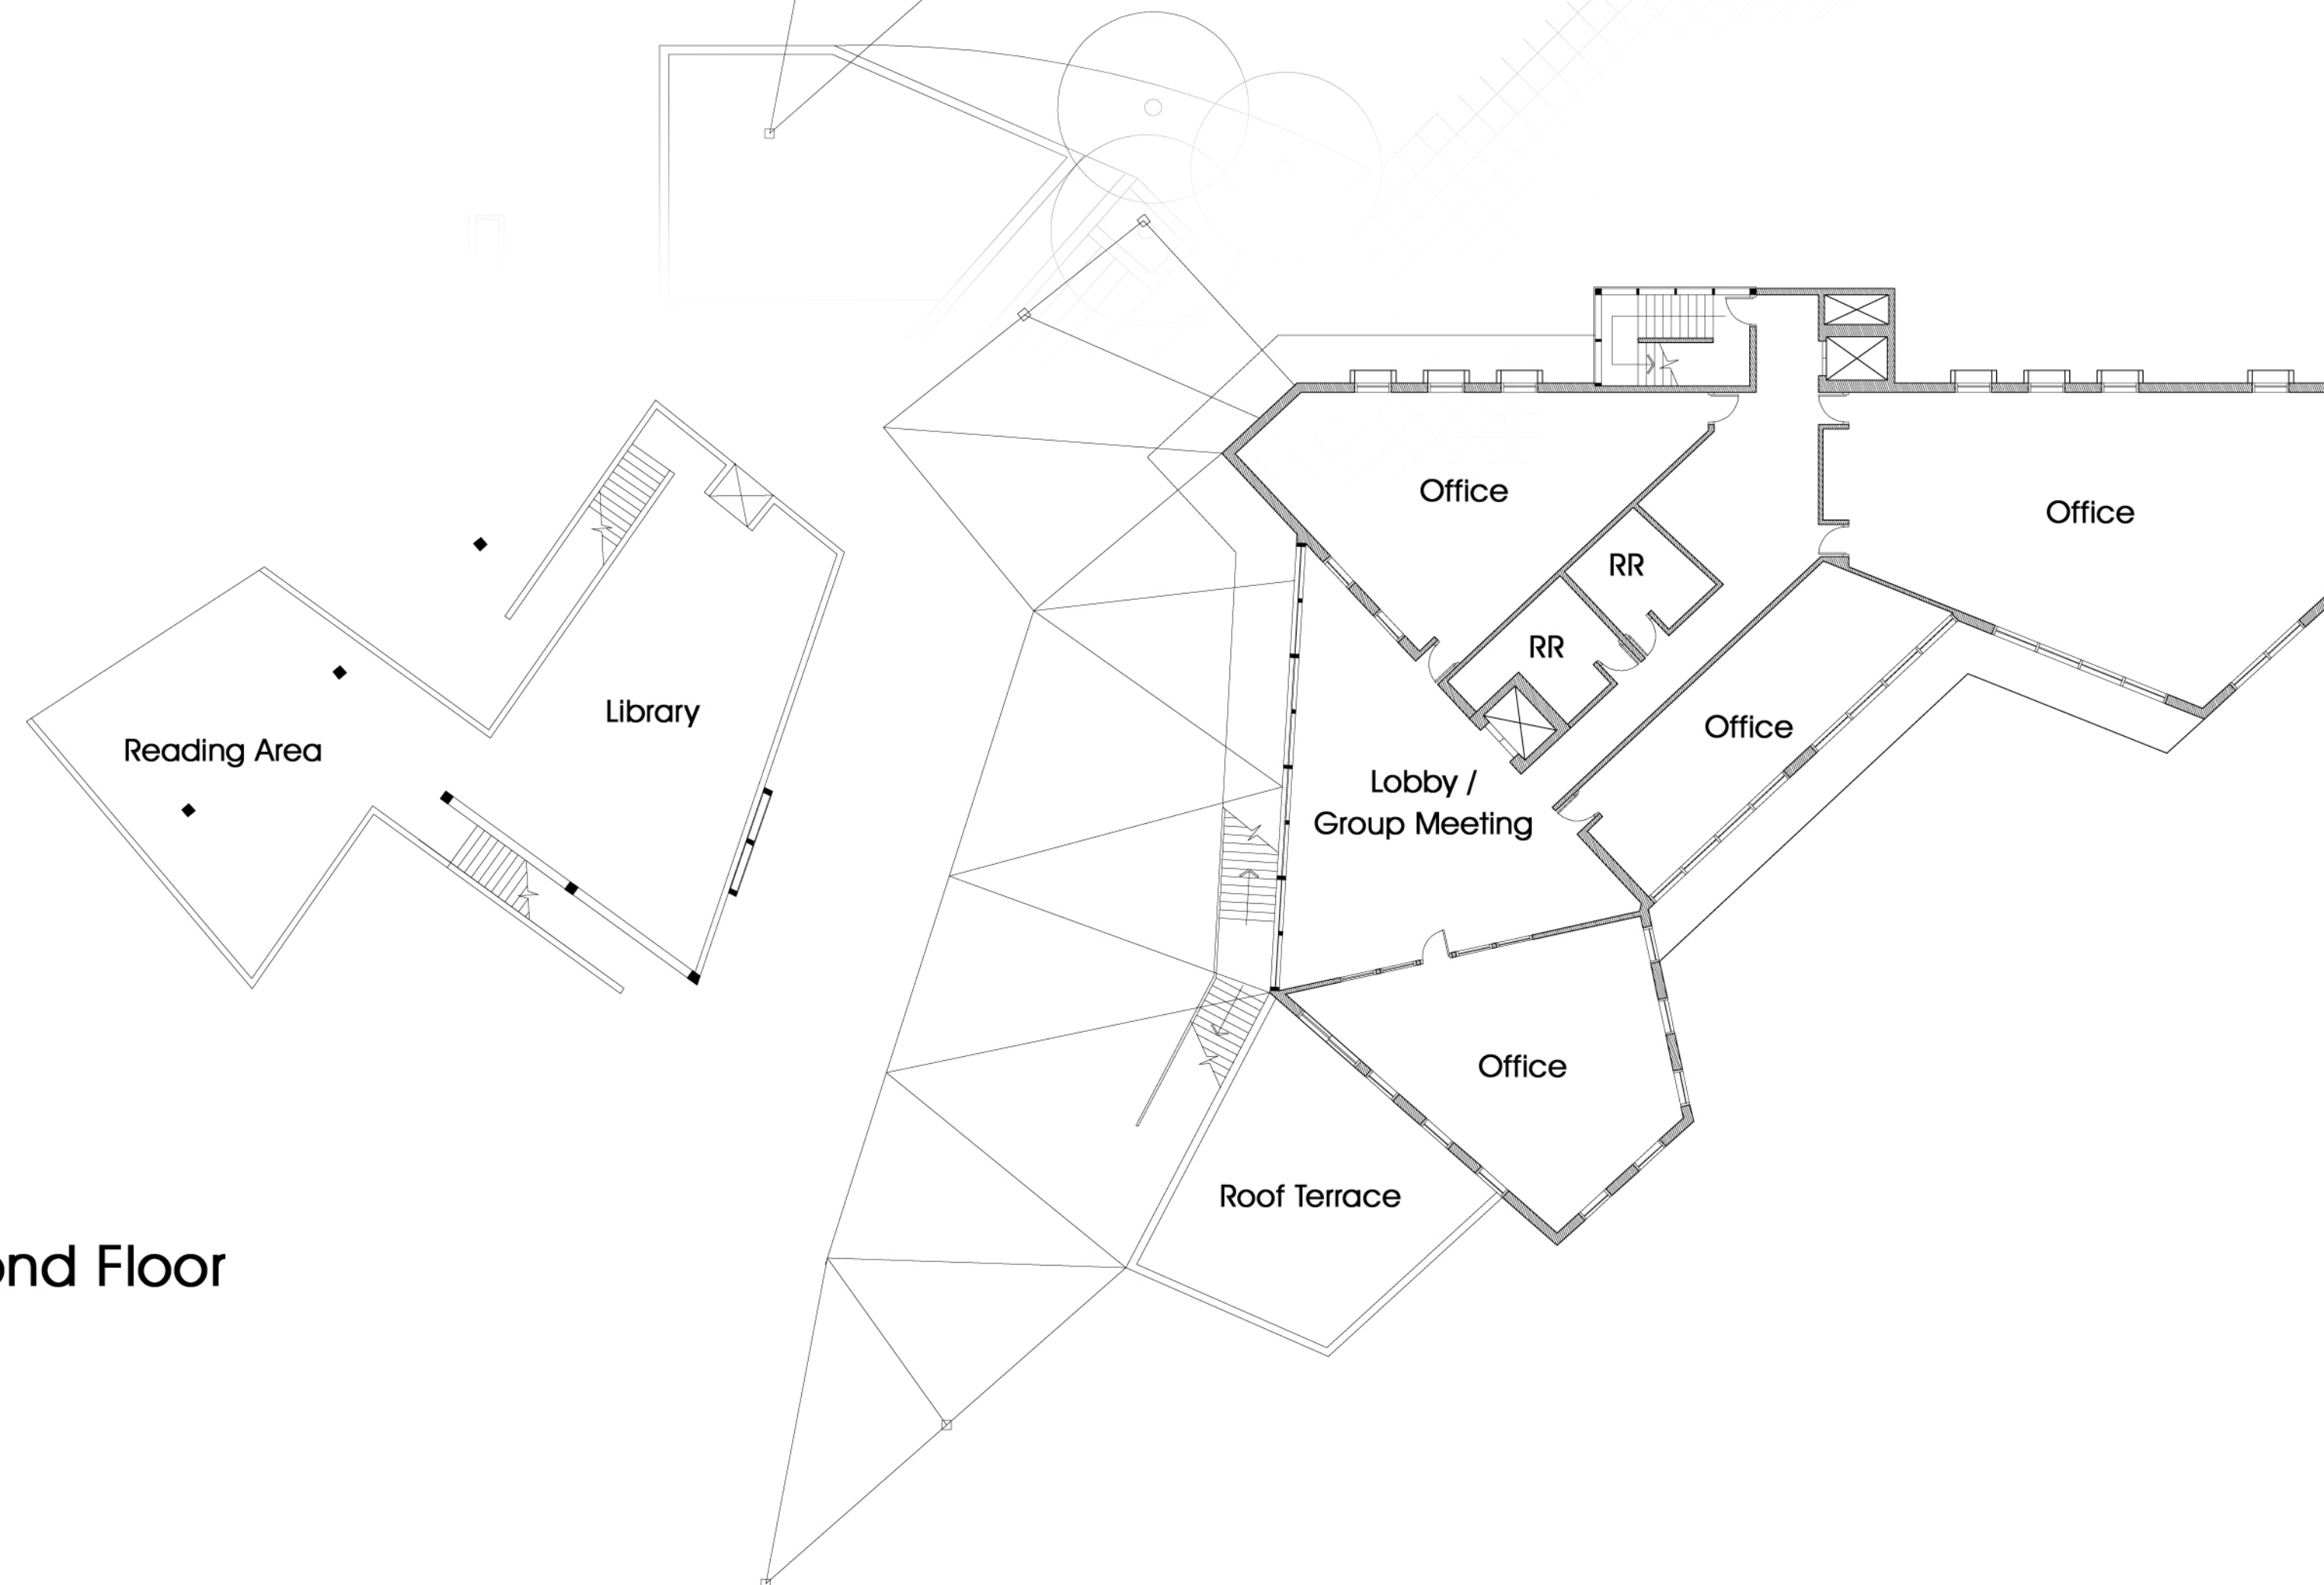

Second Floor



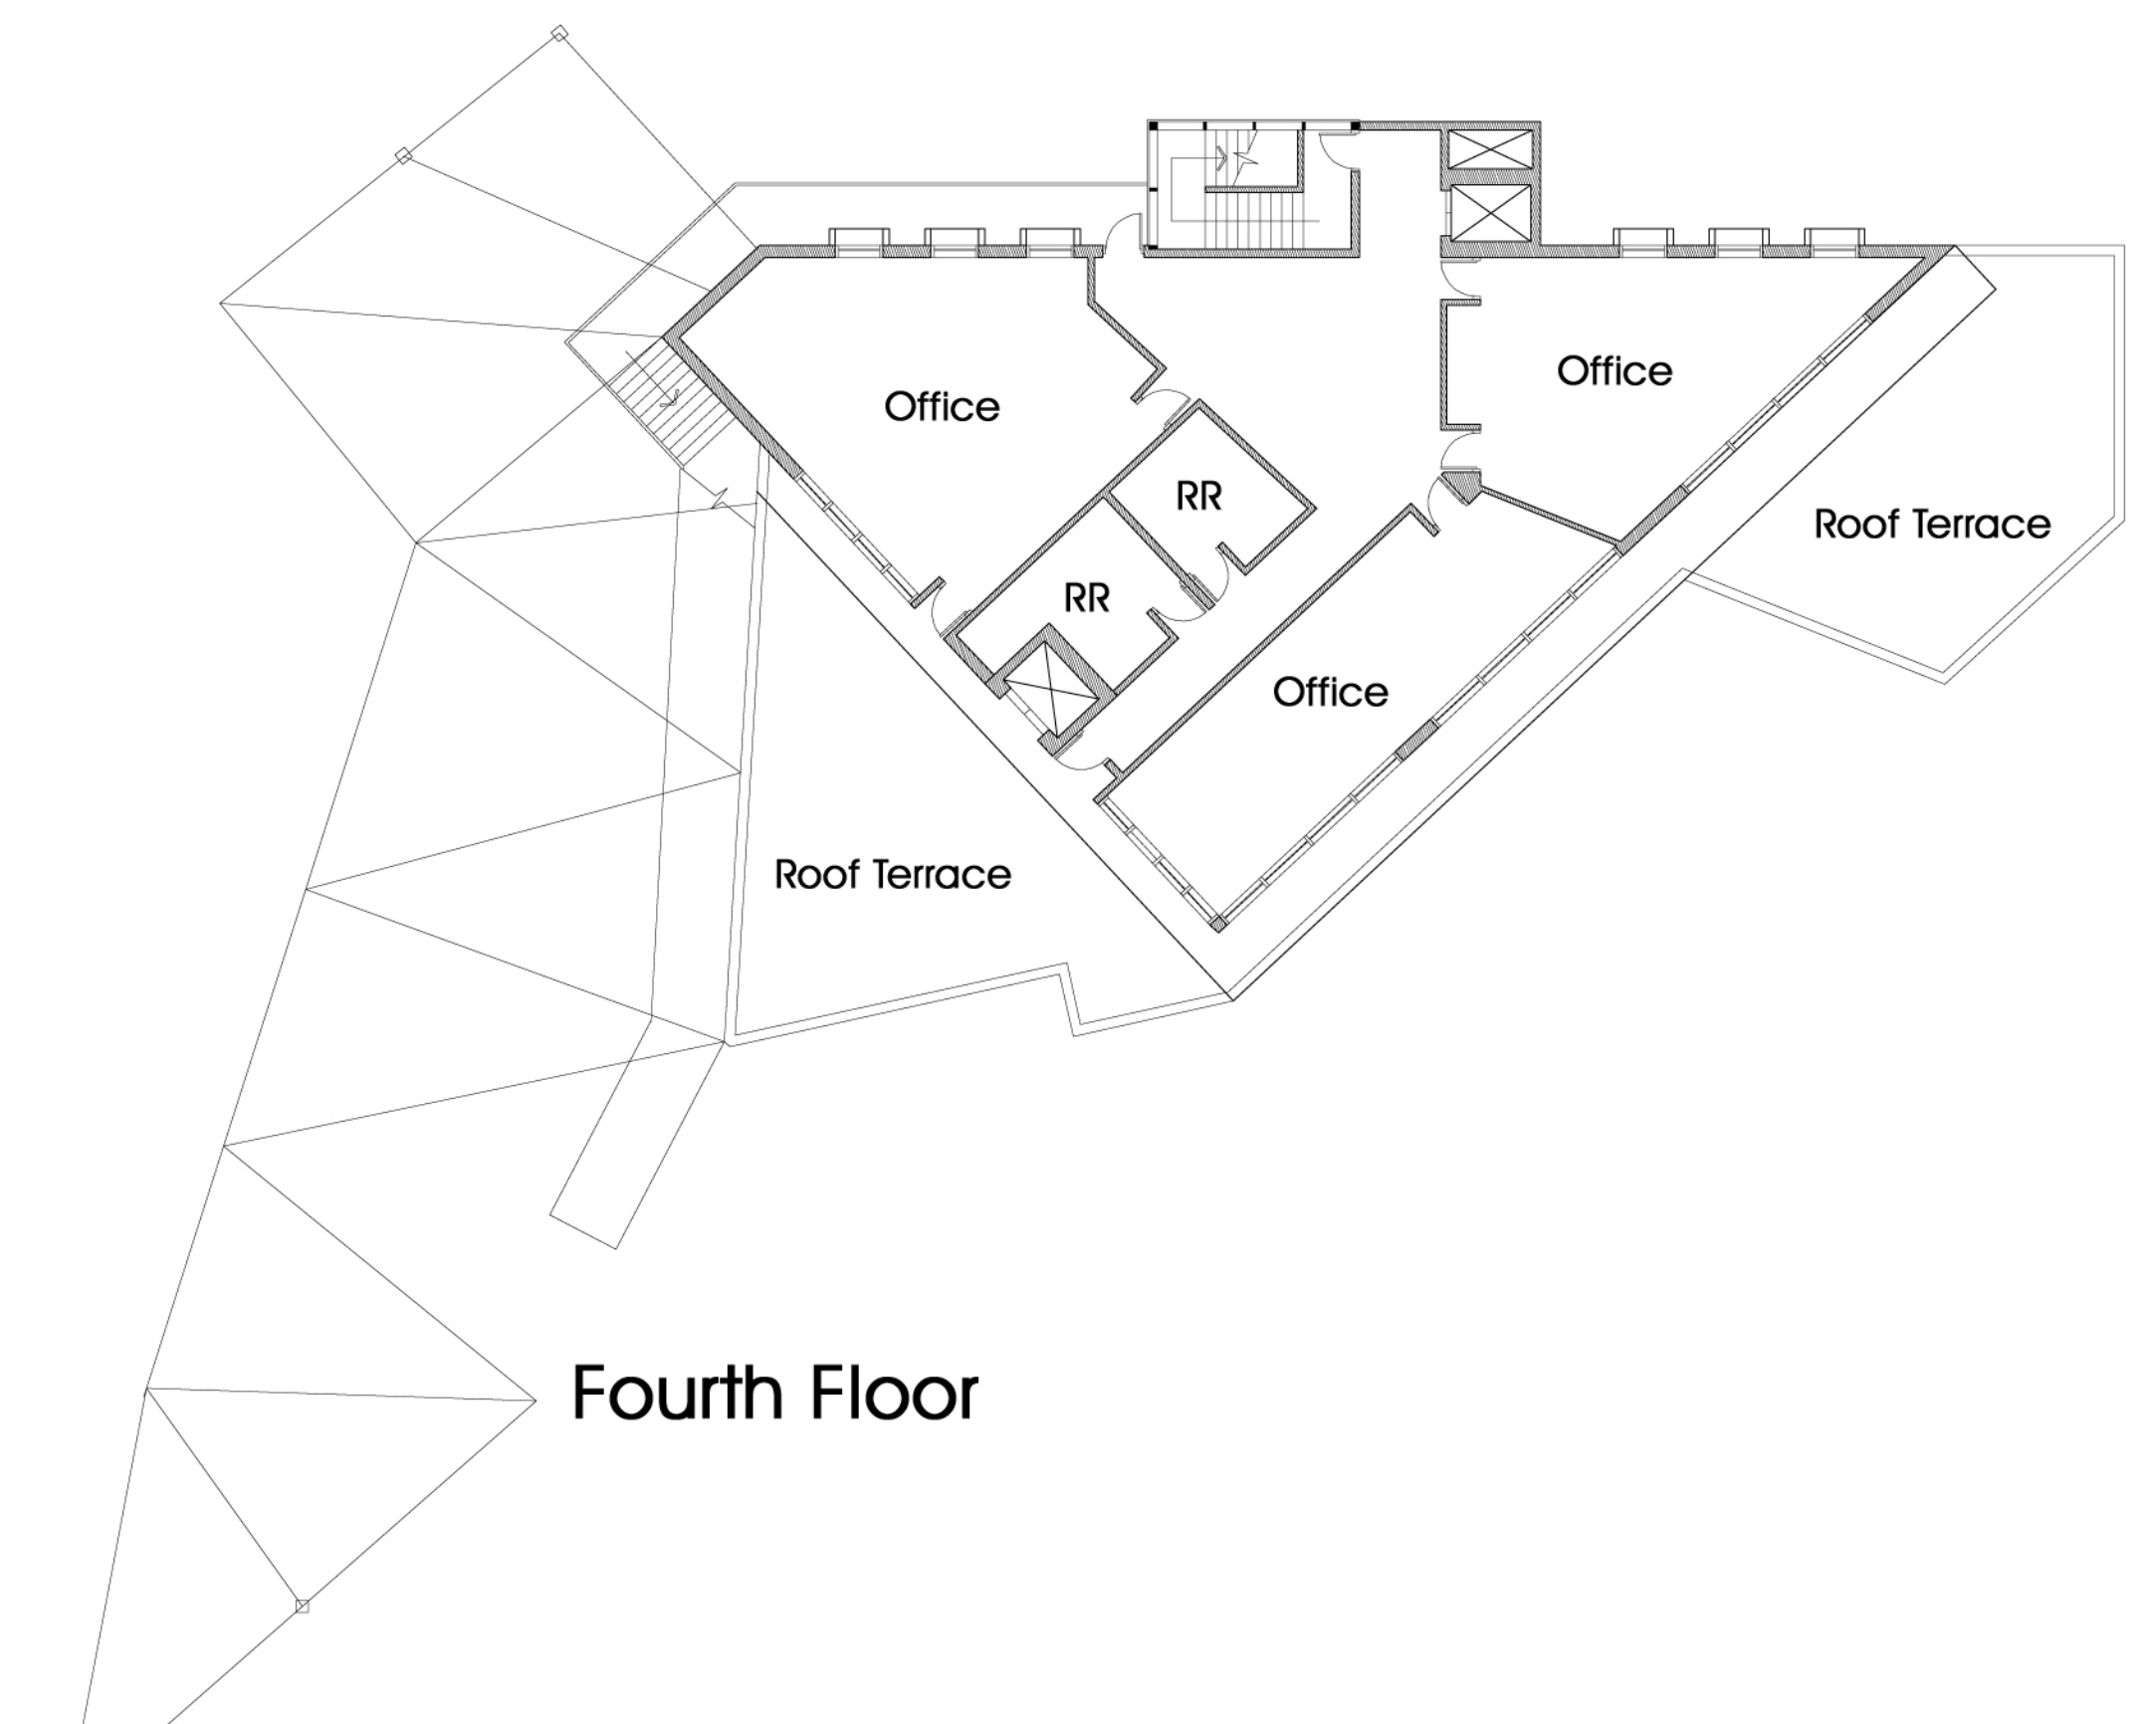


Fourth Floor



1/16" = 1' - 0"




**Center for Sustainability**  
*Redefining Sustainability:  
 Developing a New Model of Greater Significance*

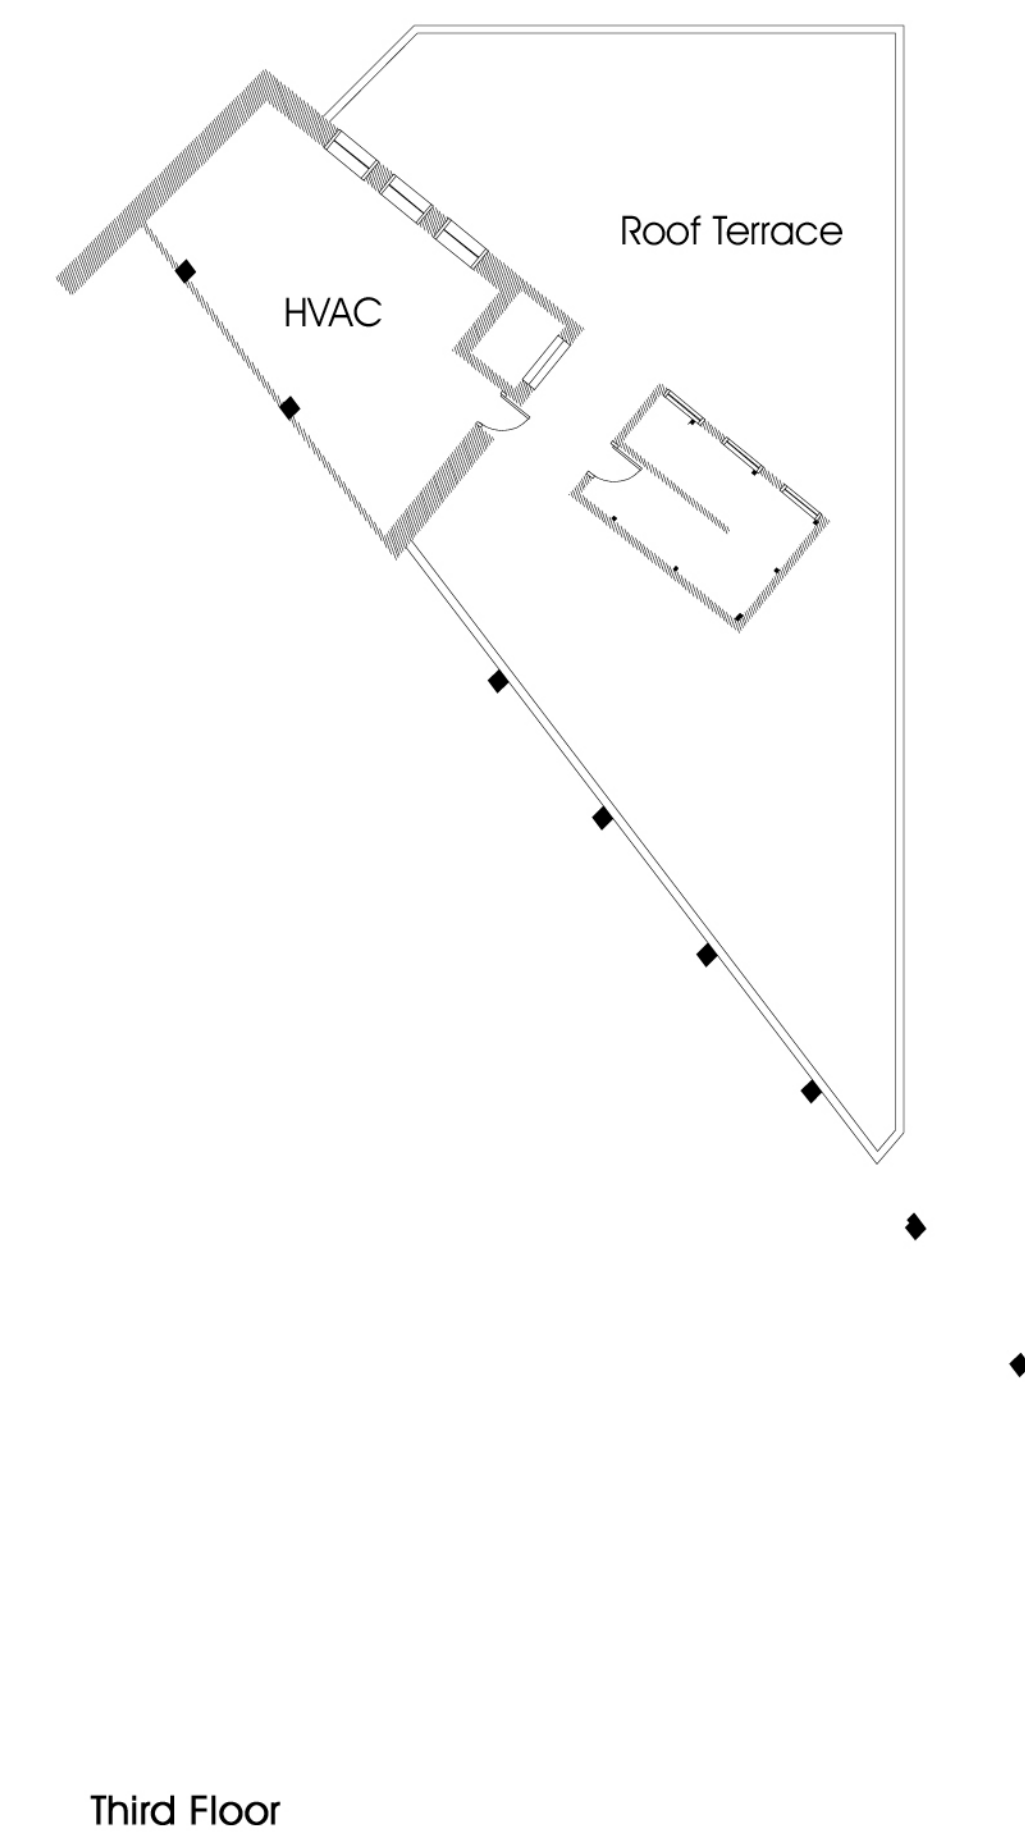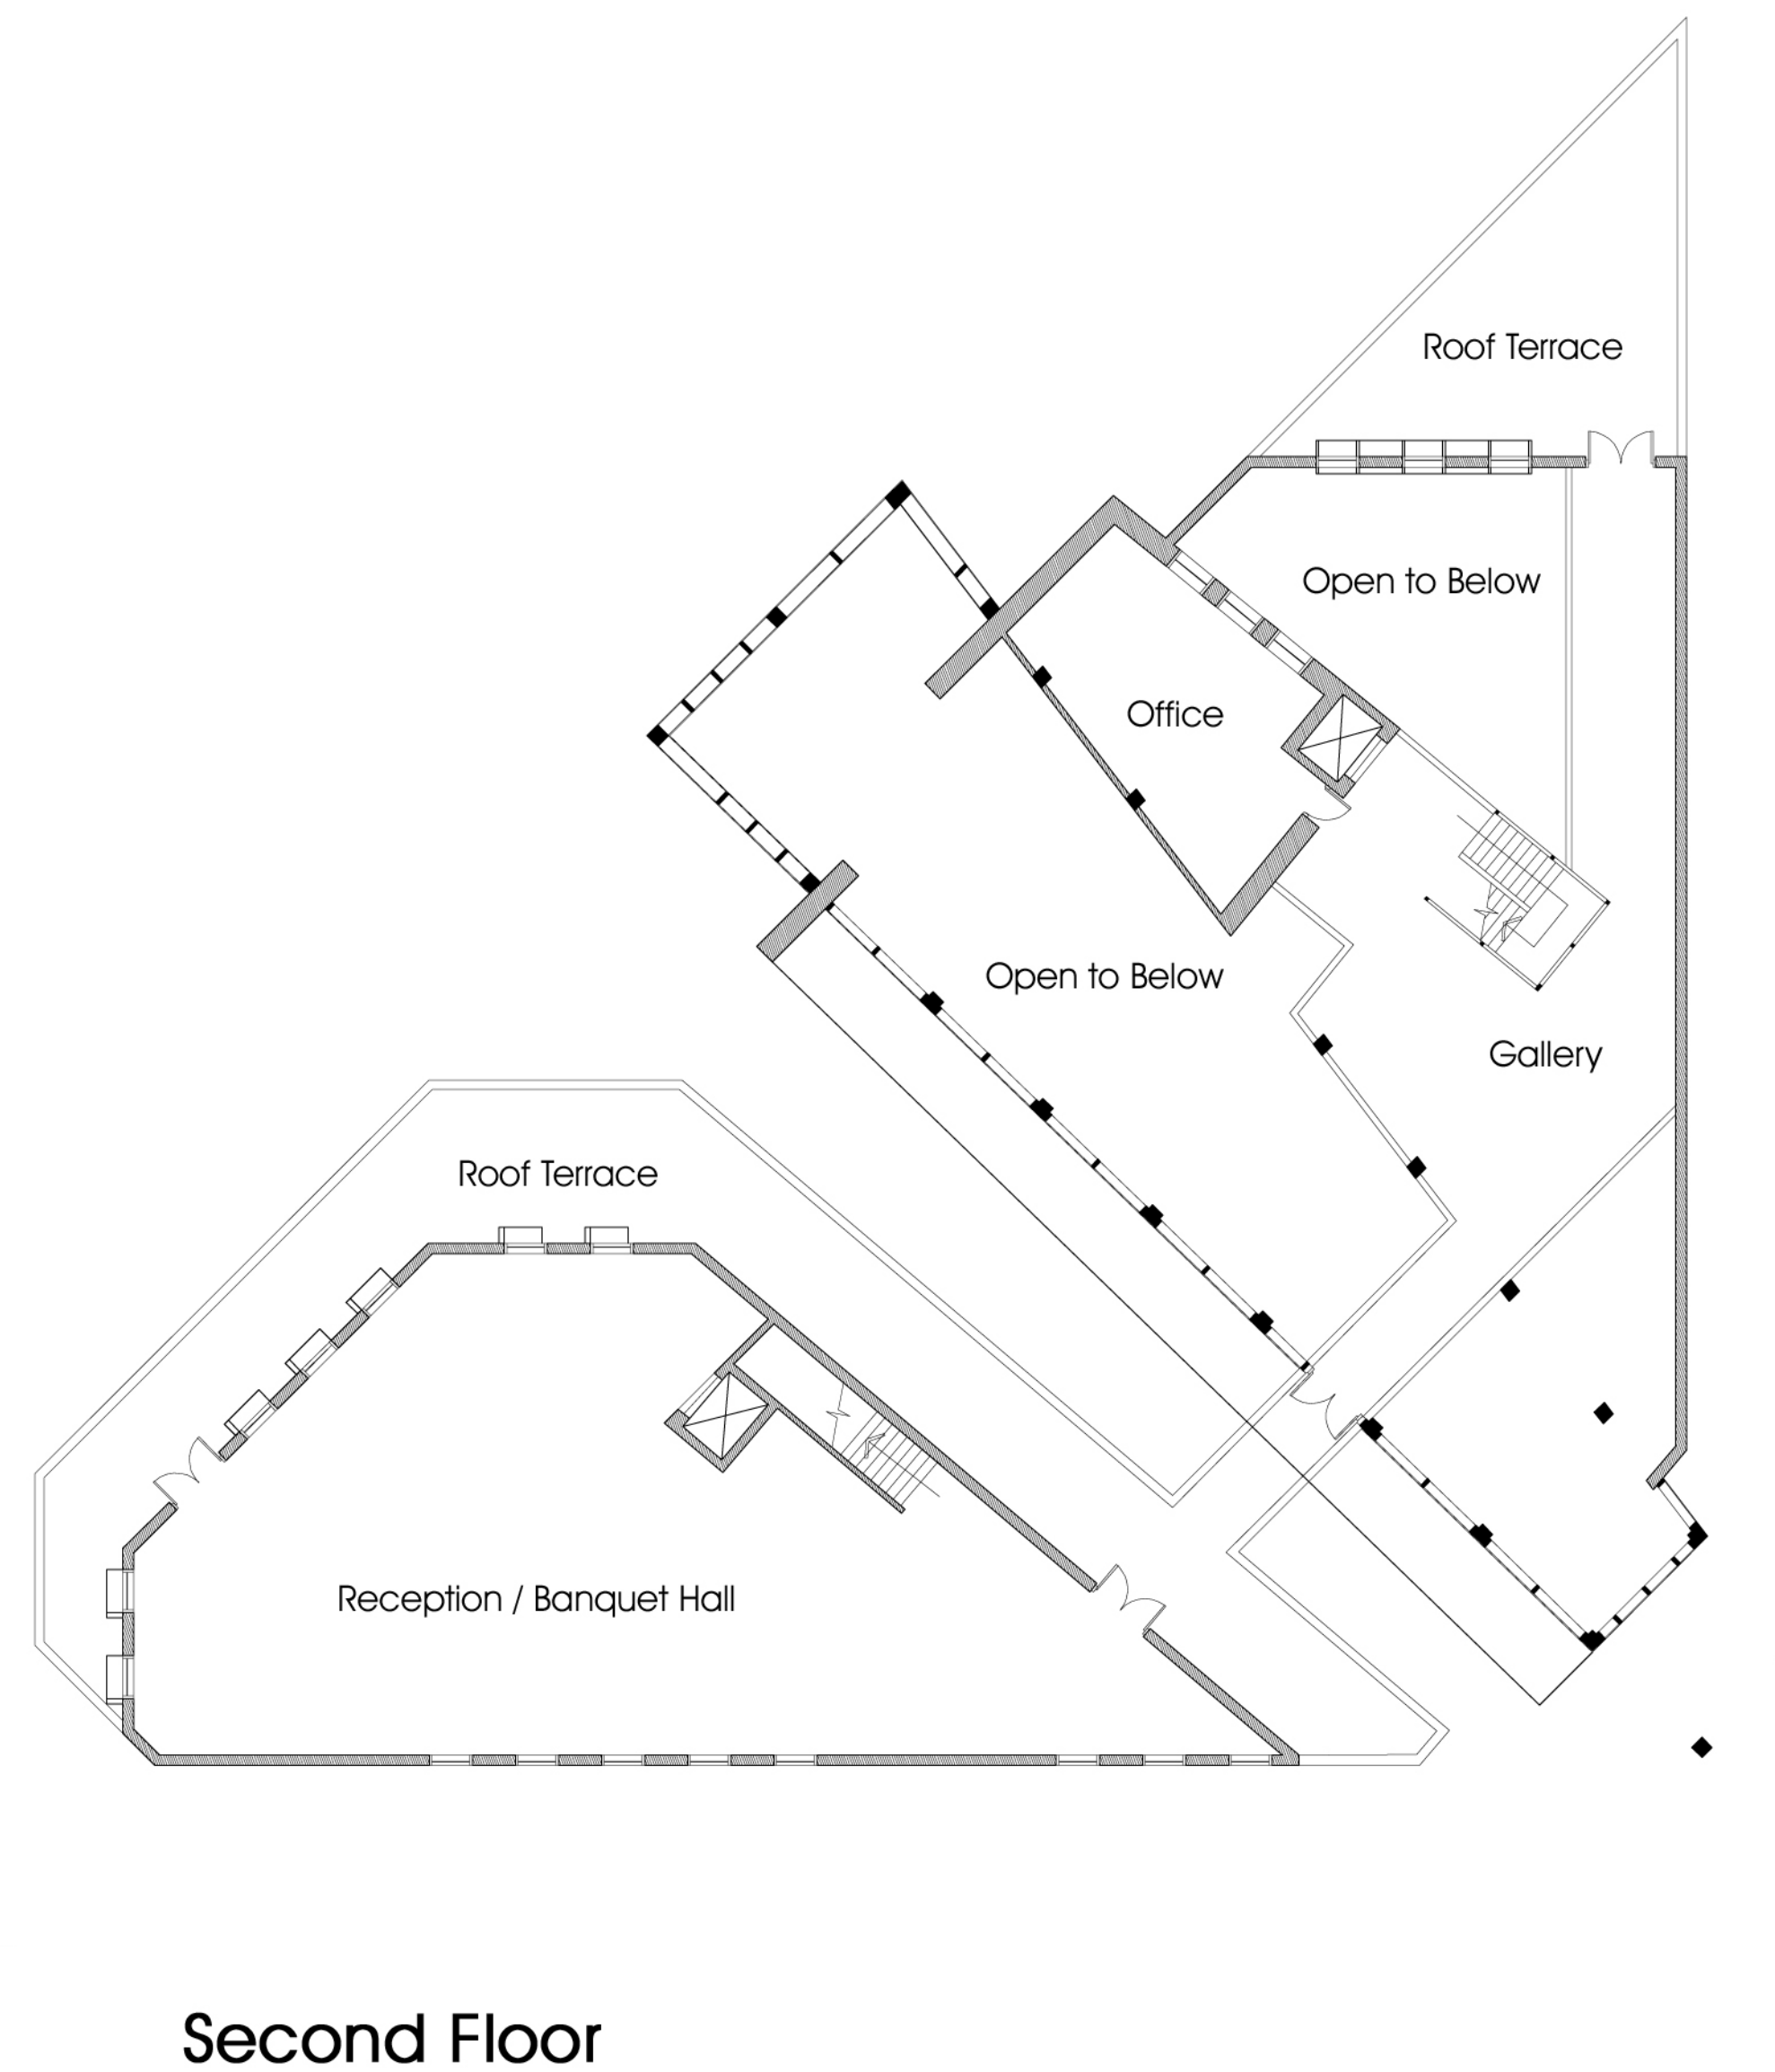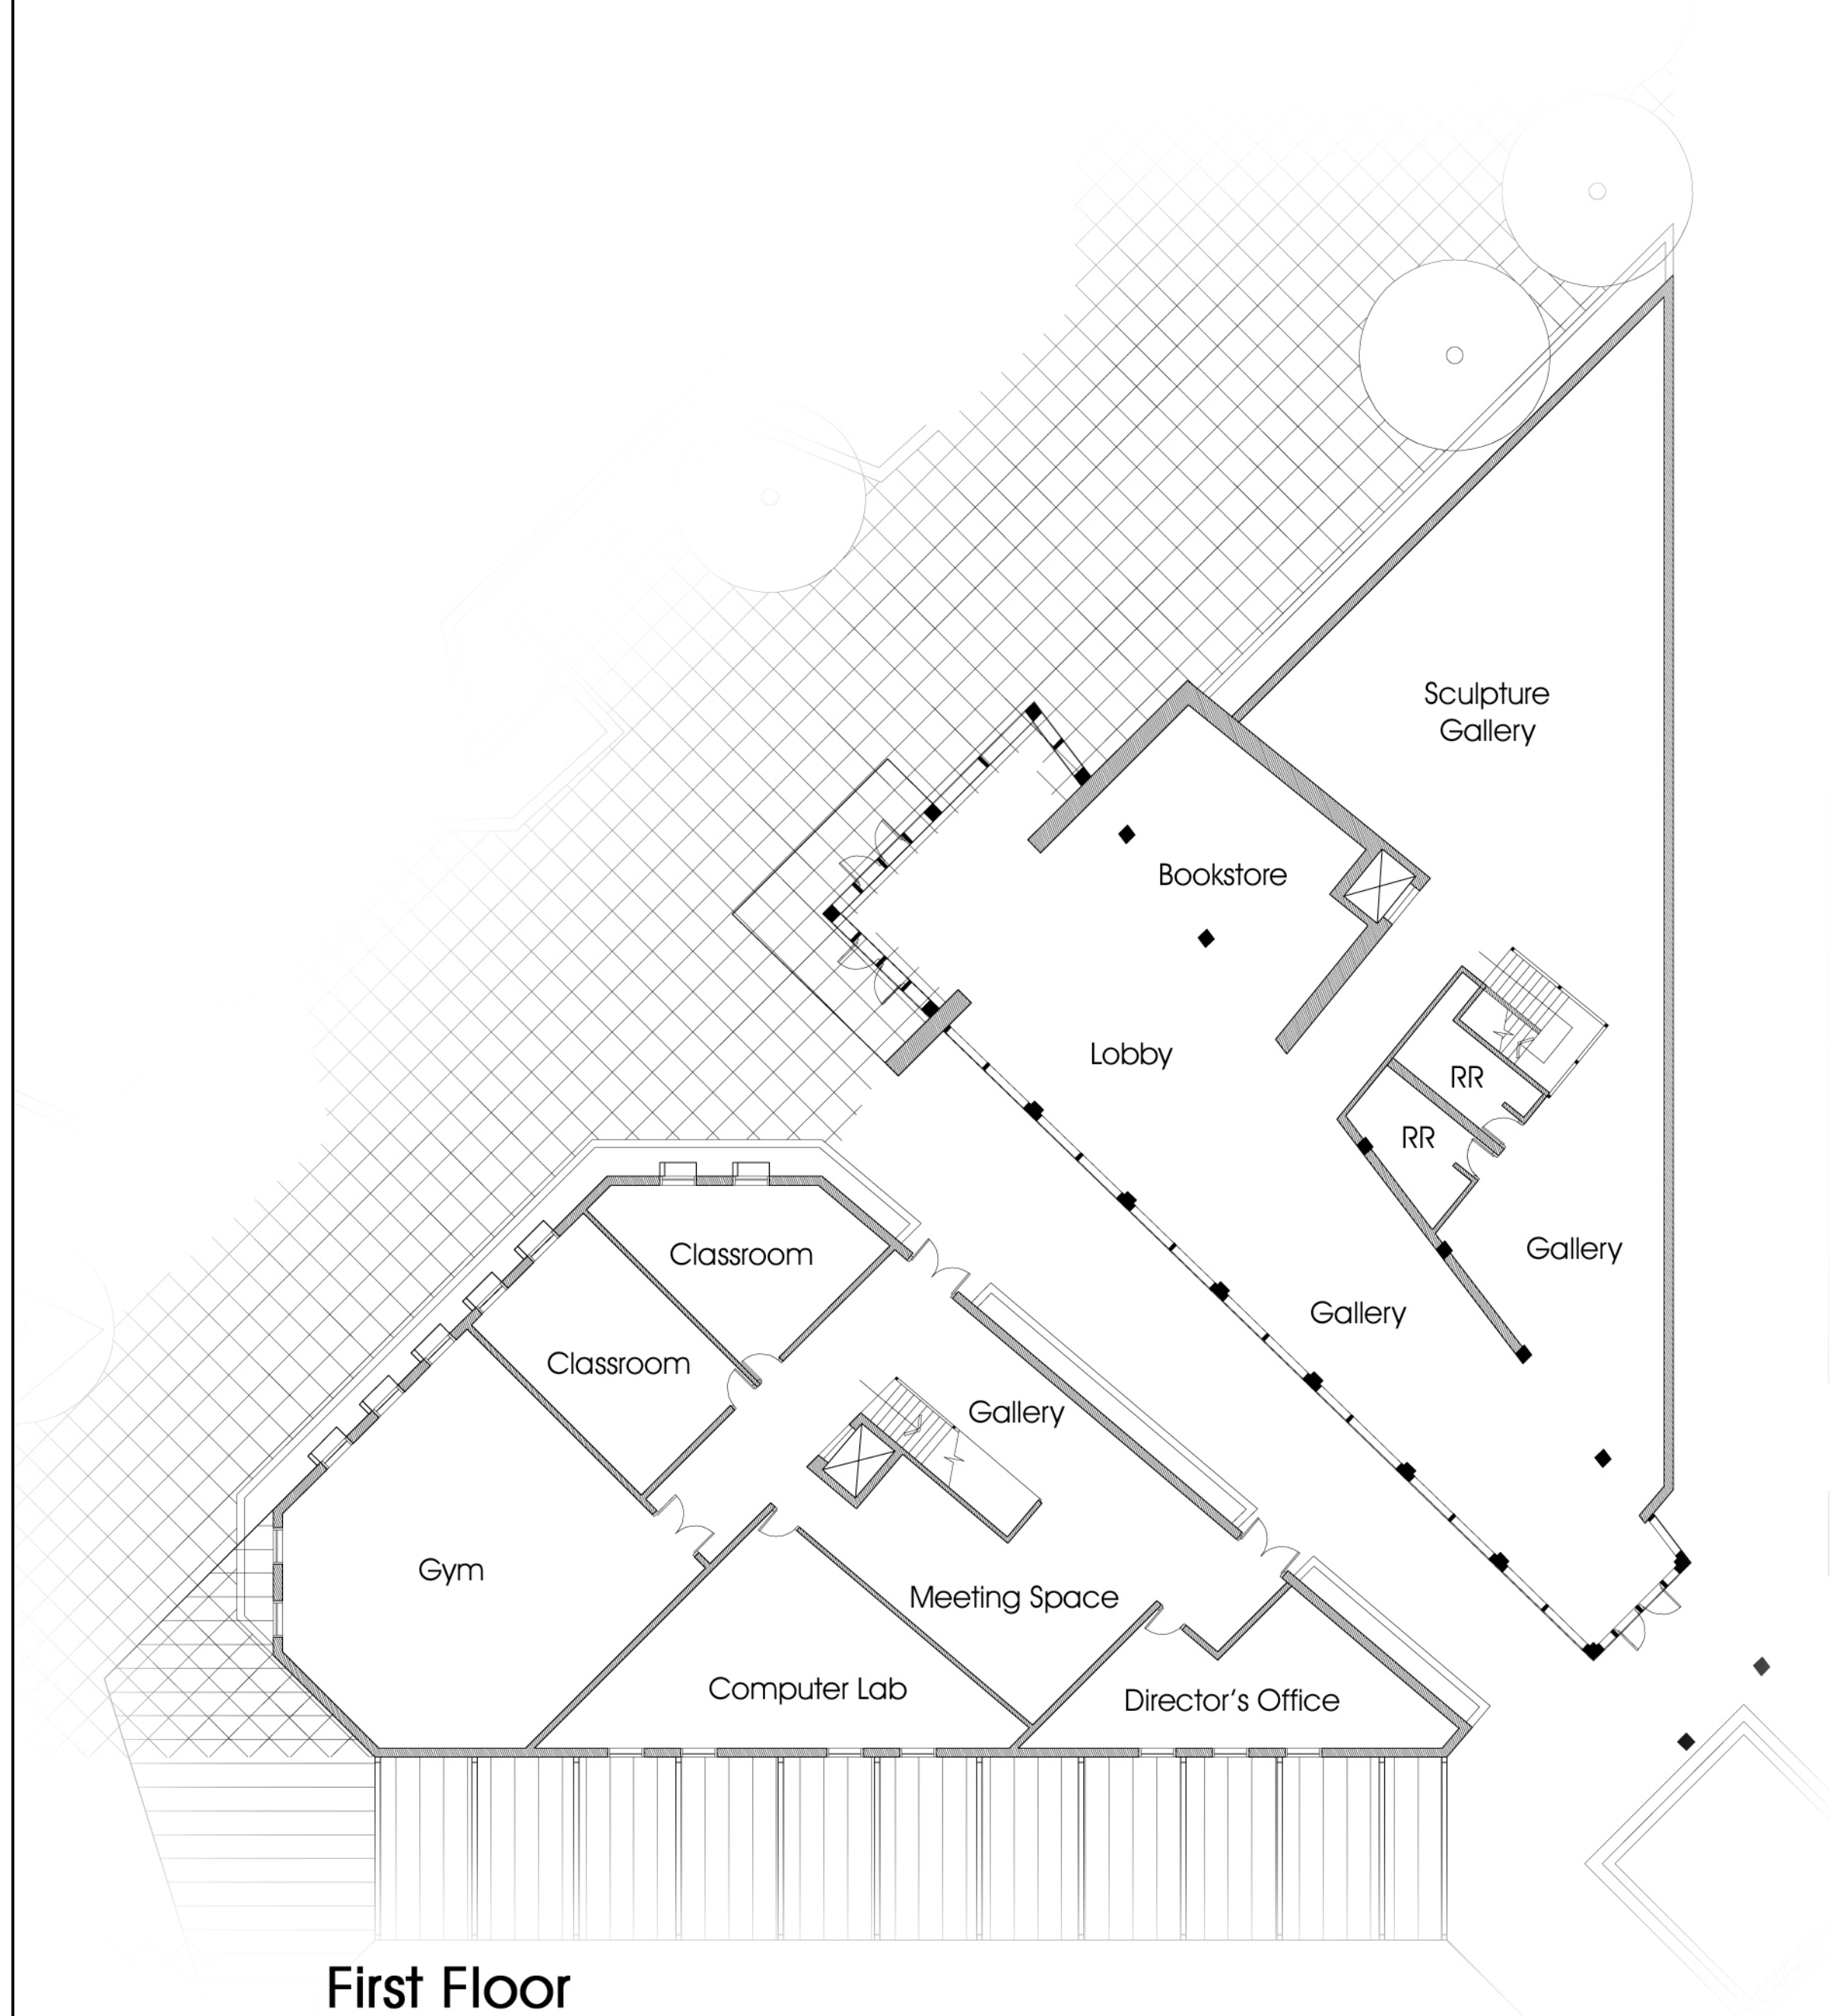

1/16" = 1' - 0"




**Cultural Center / MOLAA**  
*Redefining Sustainability:  
 Developing a New Model of Greater Significance*



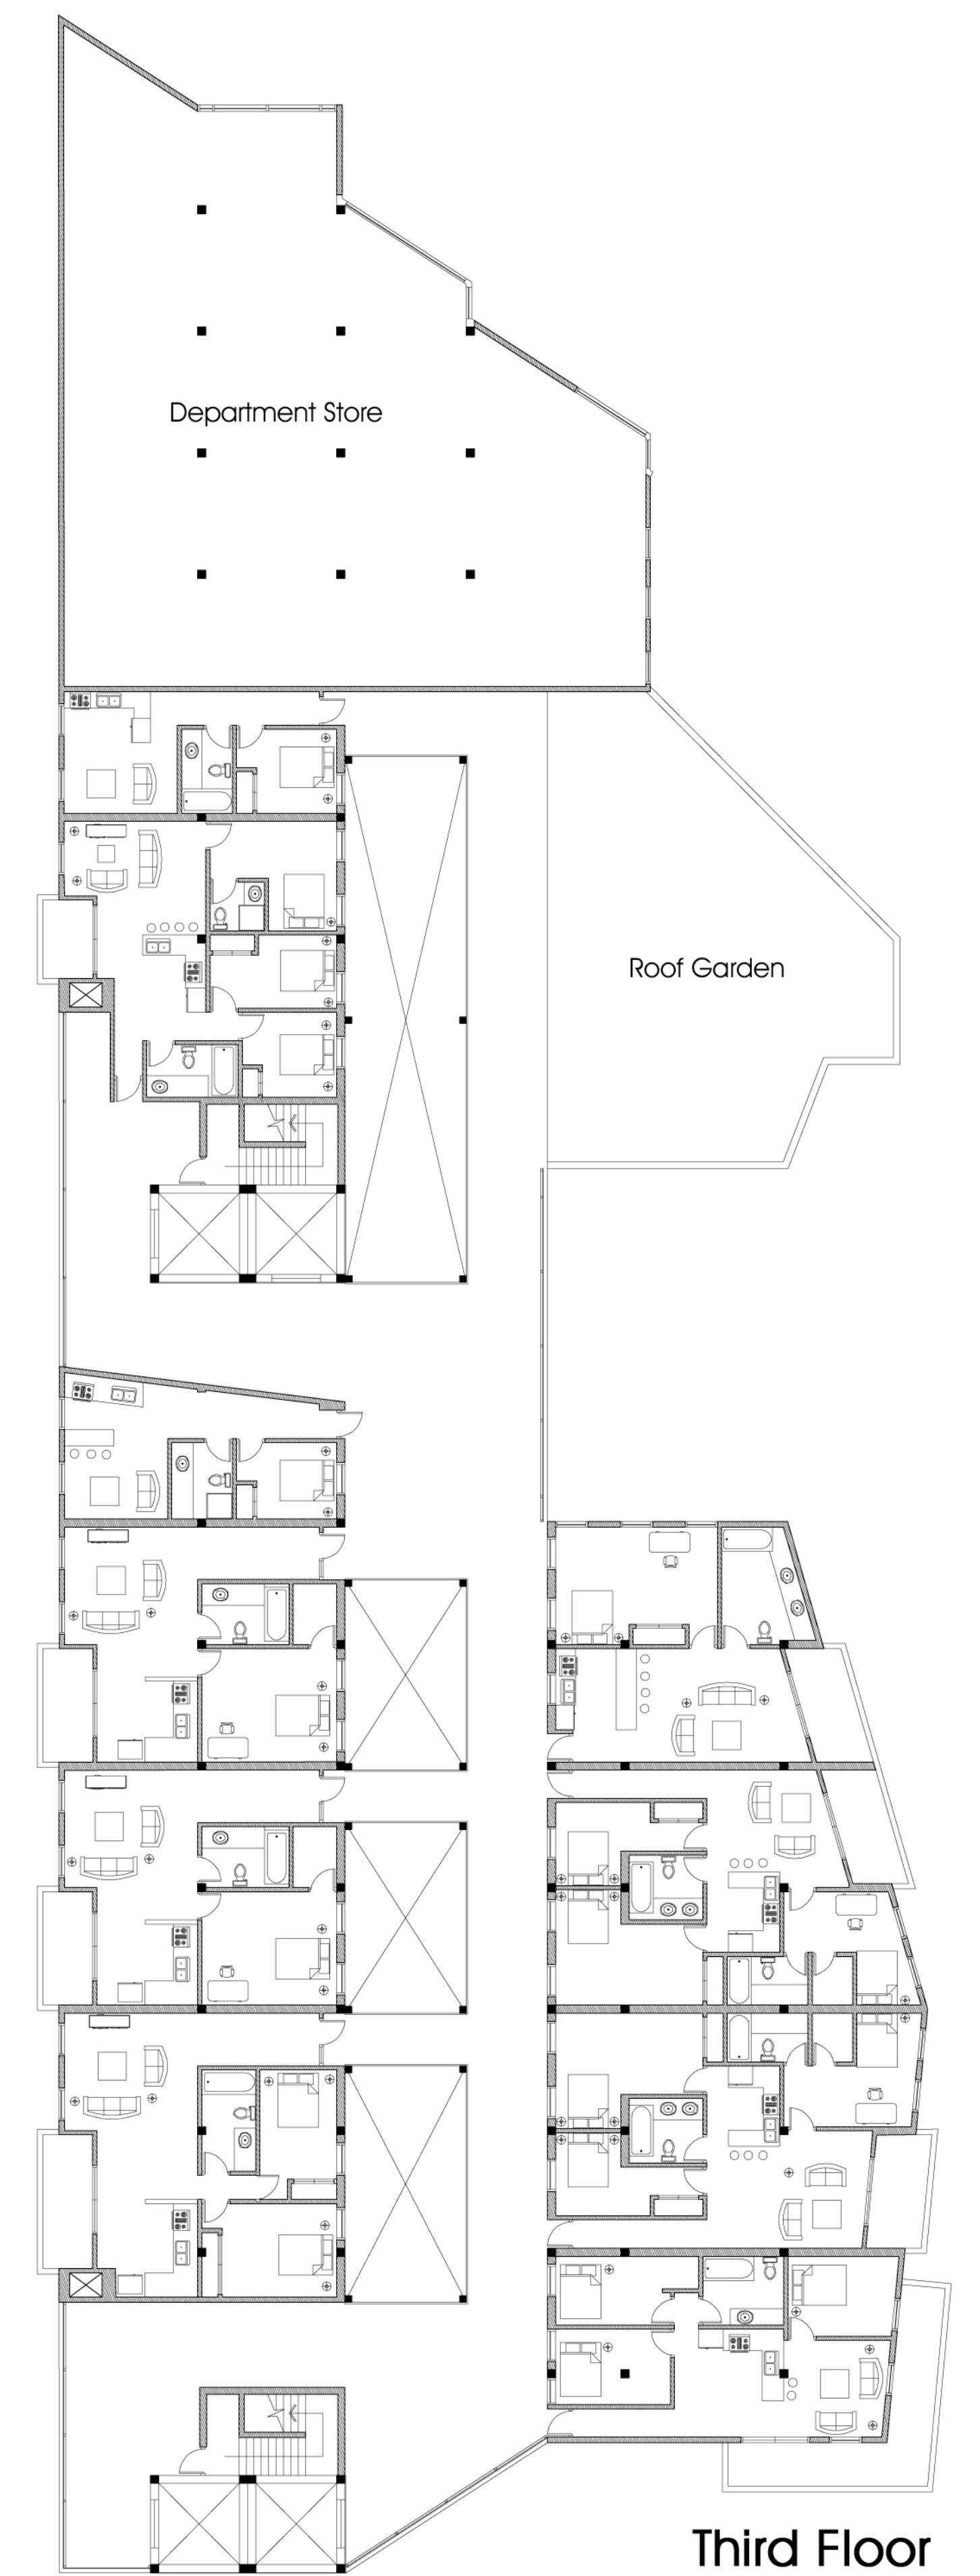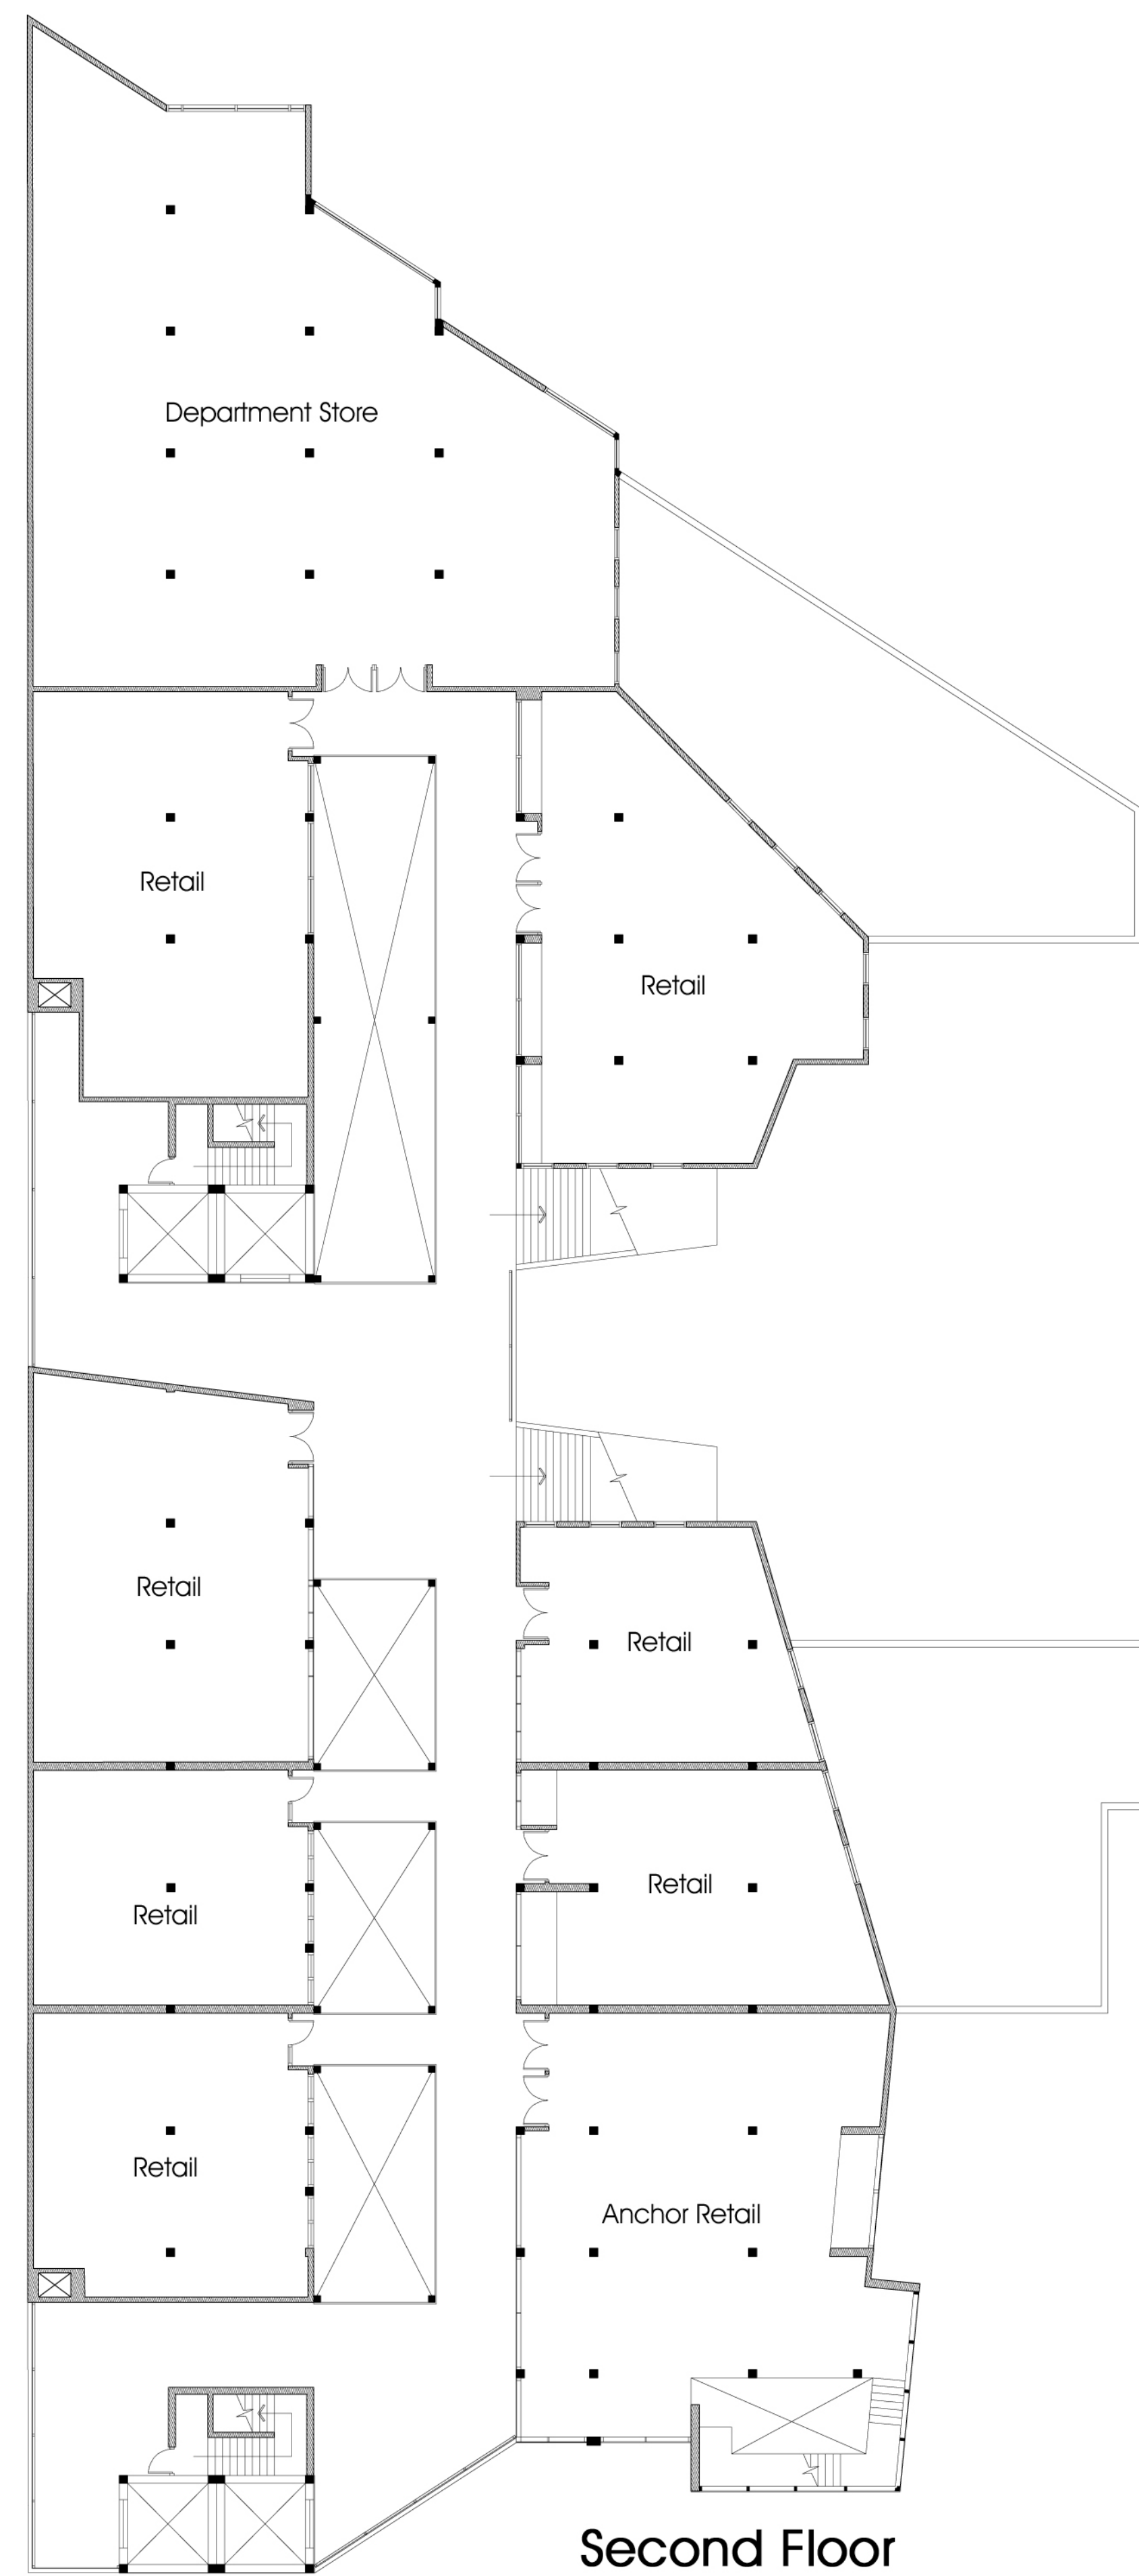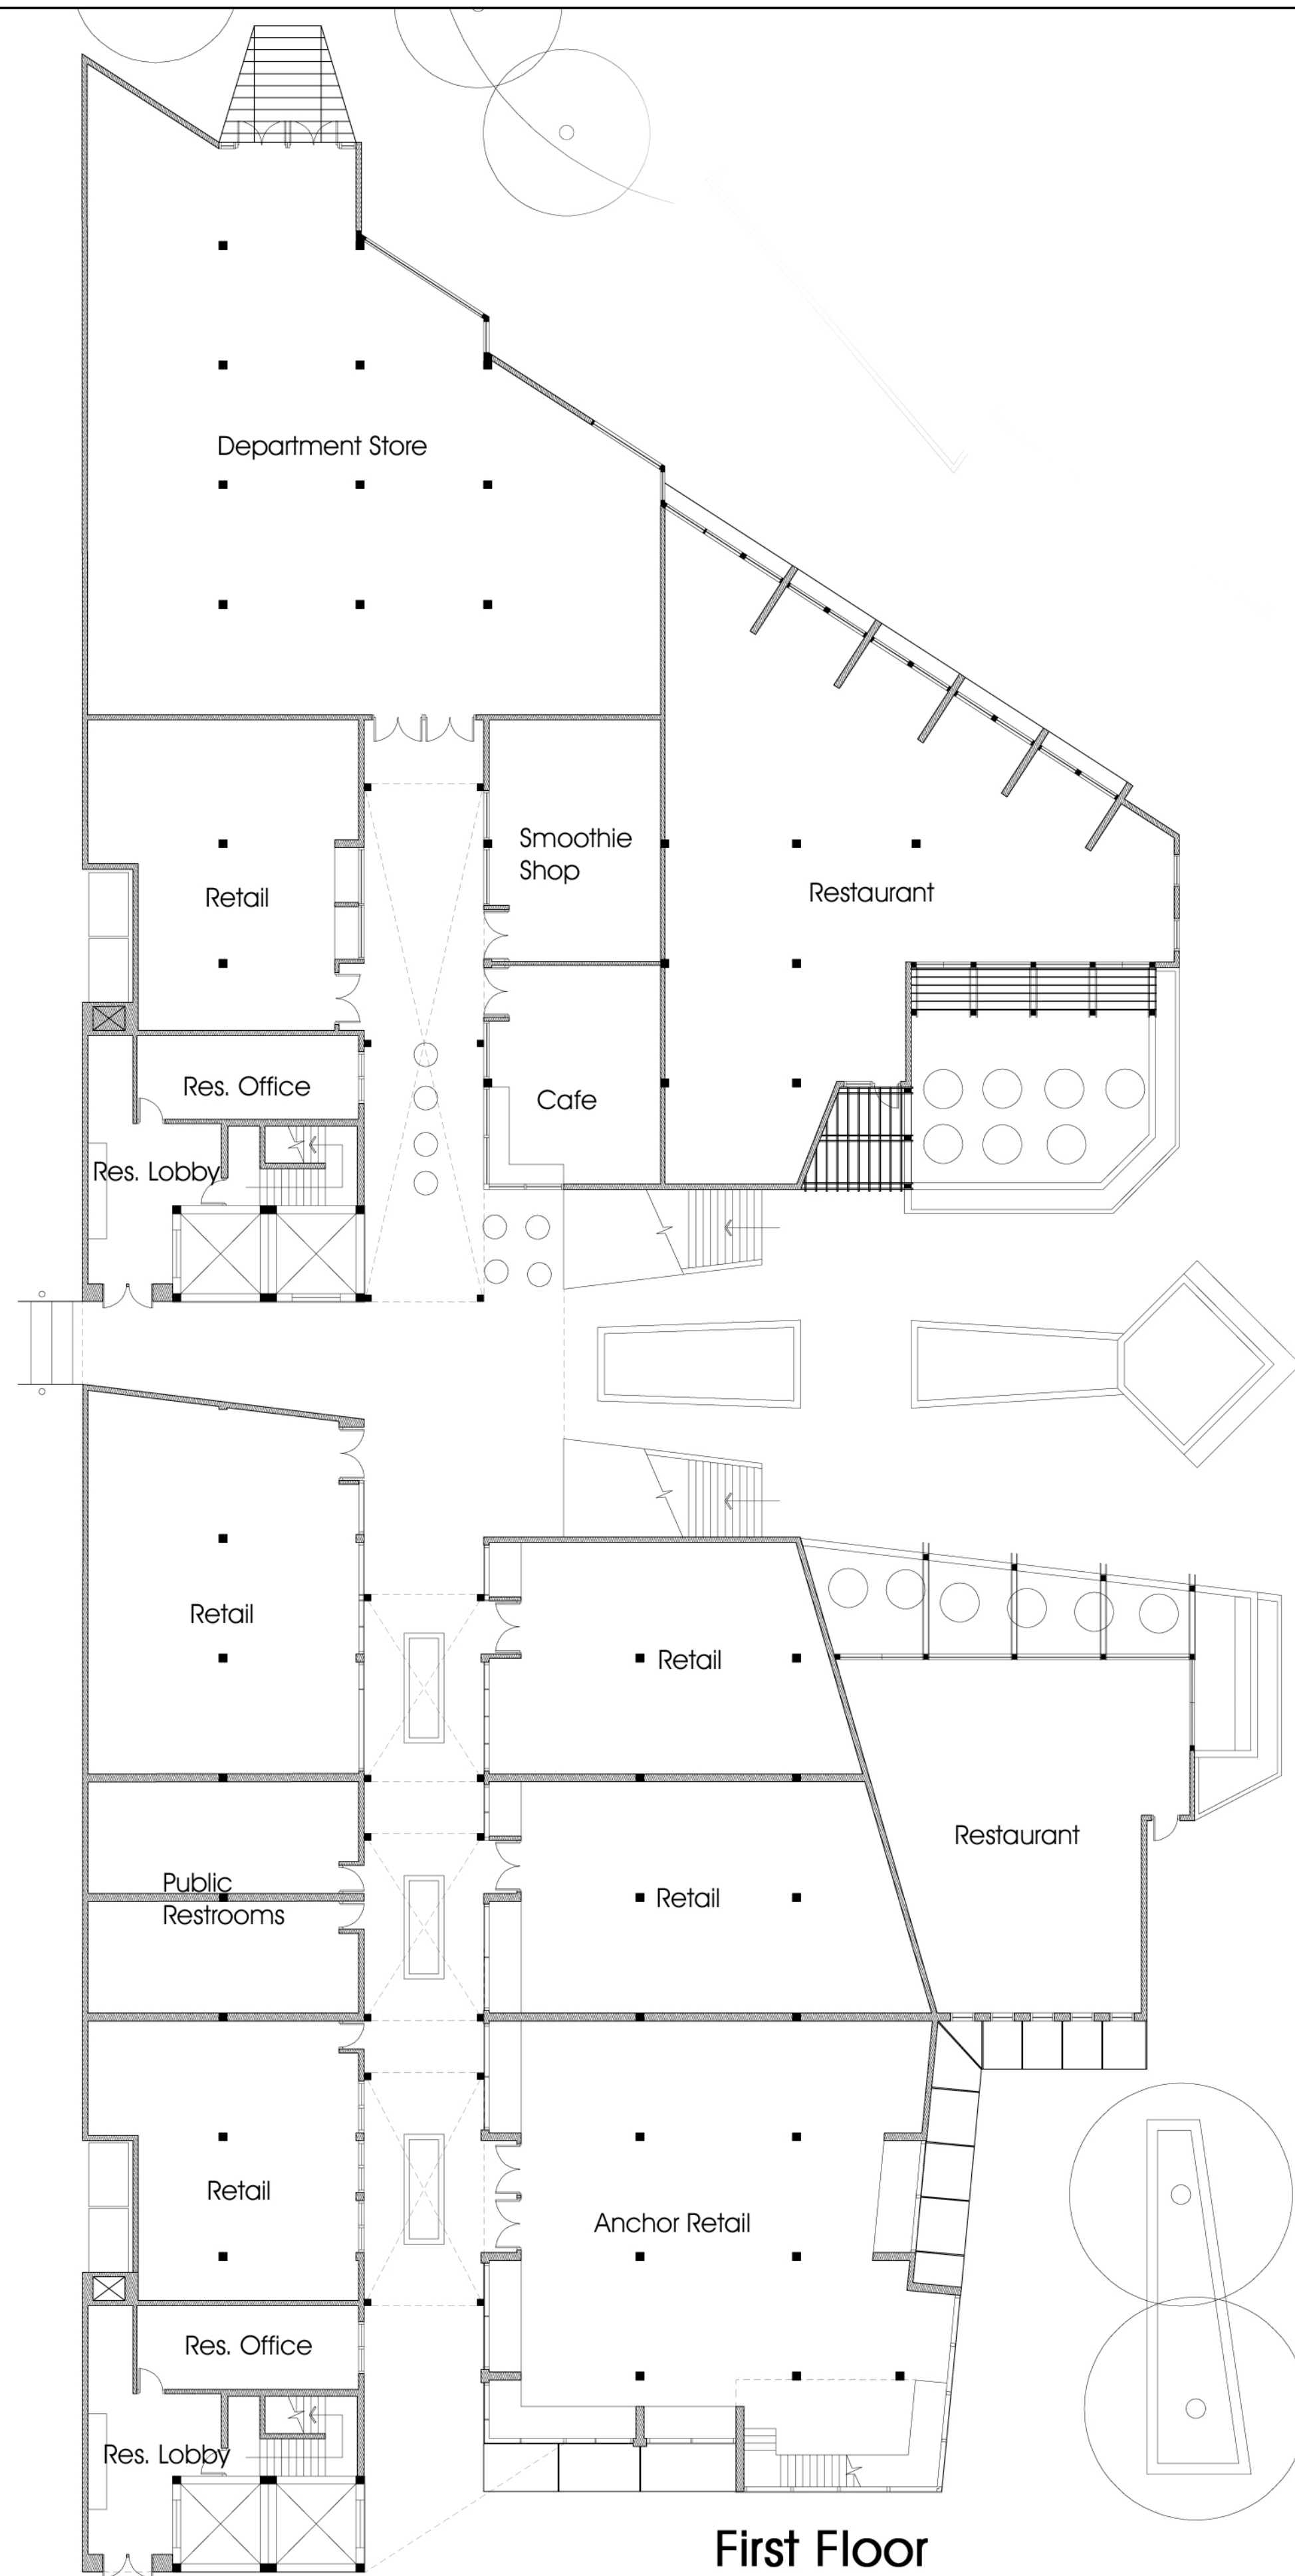

1/16" = 1' - 0"

**Mixed Use Building**  
*Redefining Sustainability:  
 Developing a New Model of Greater Significance*

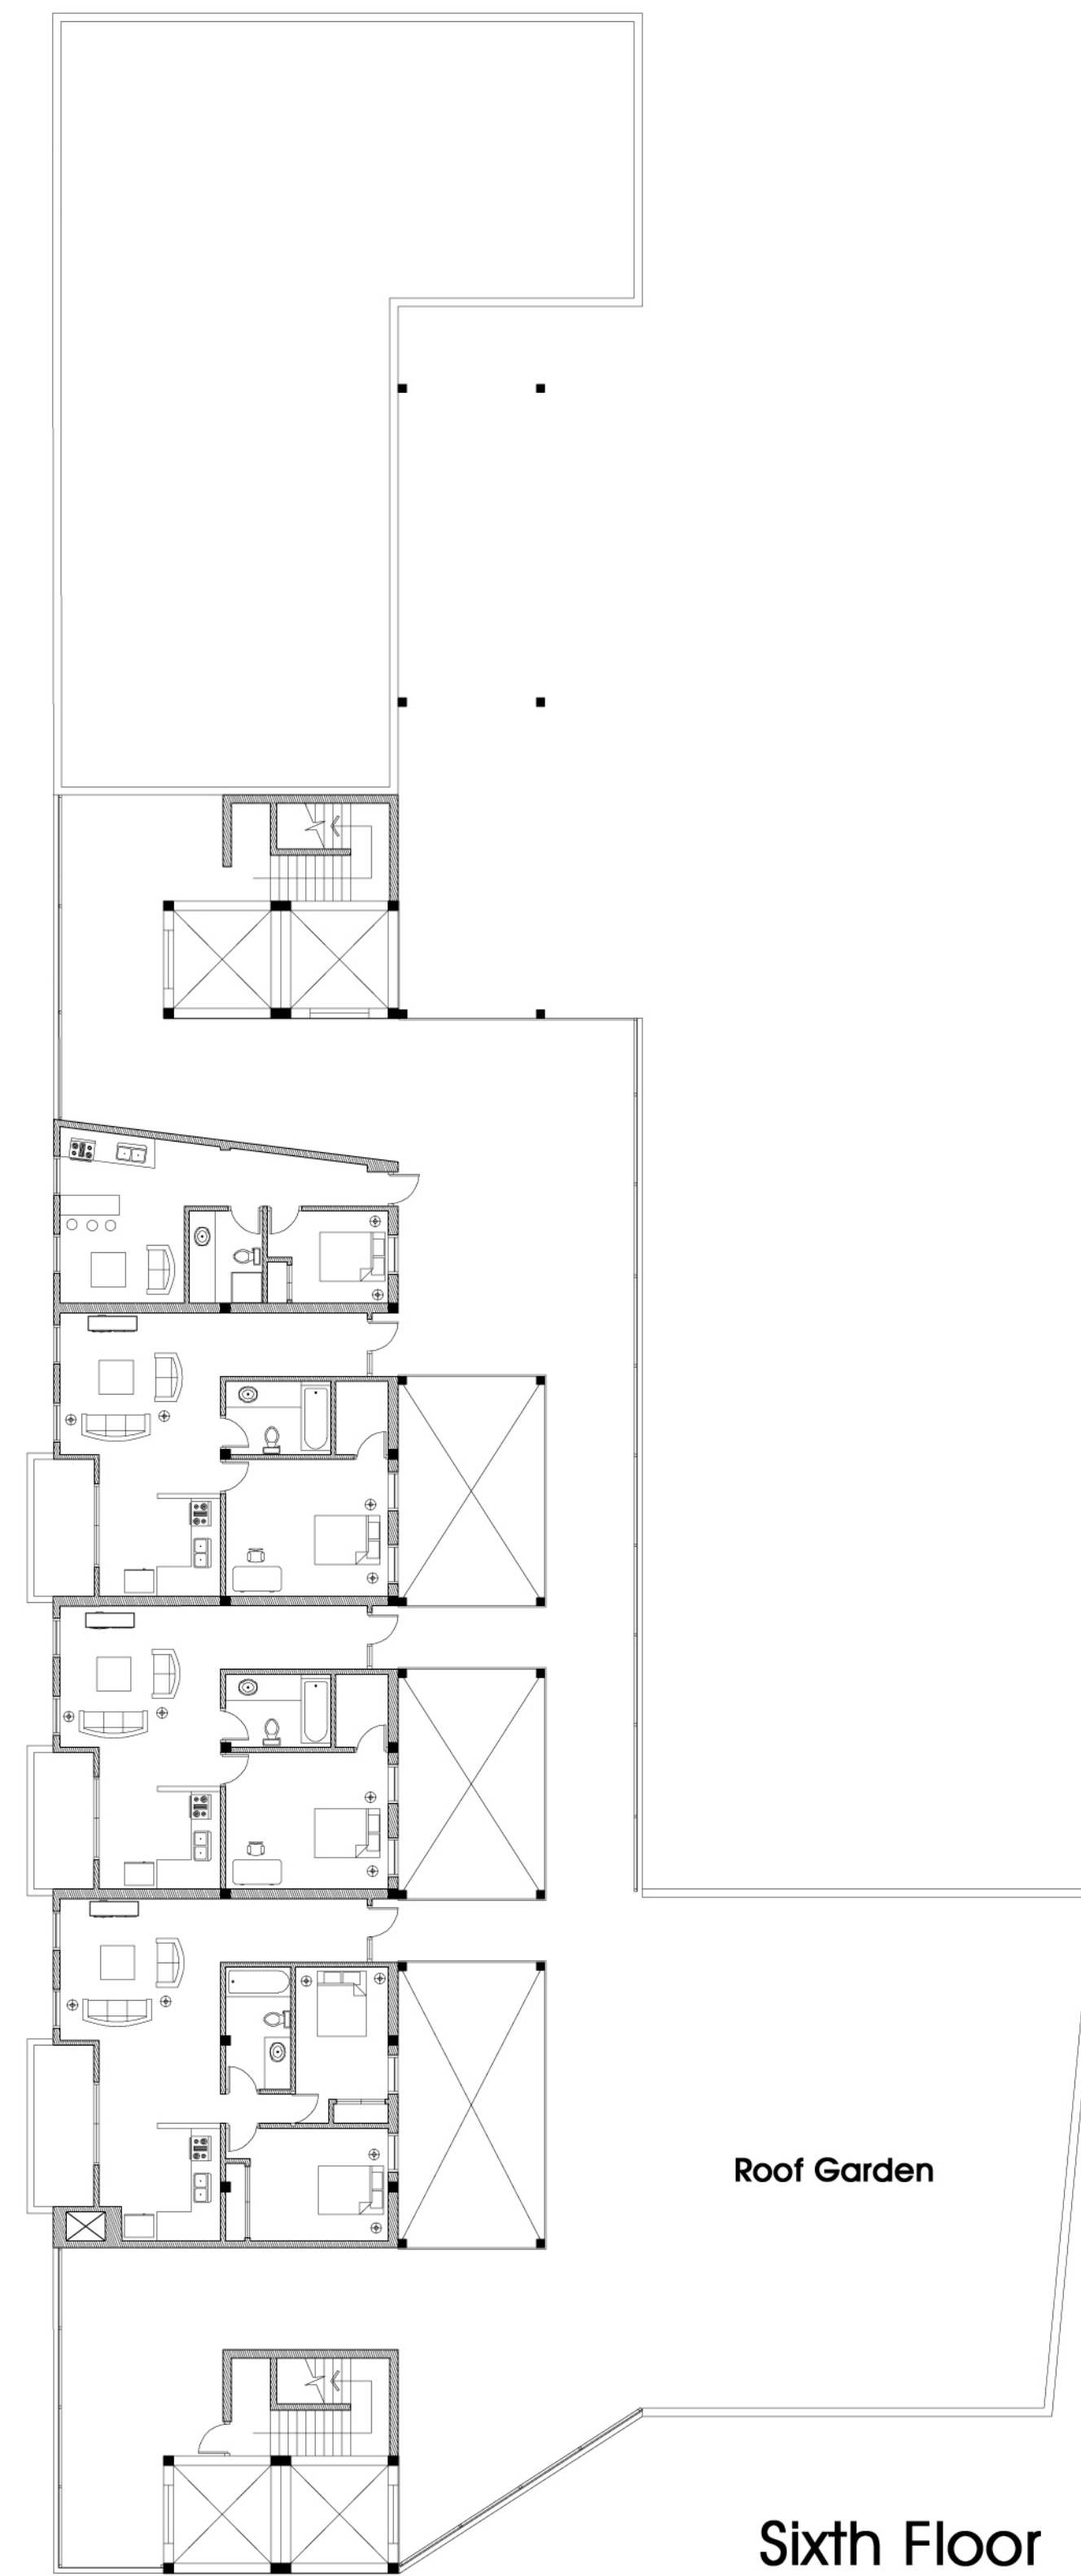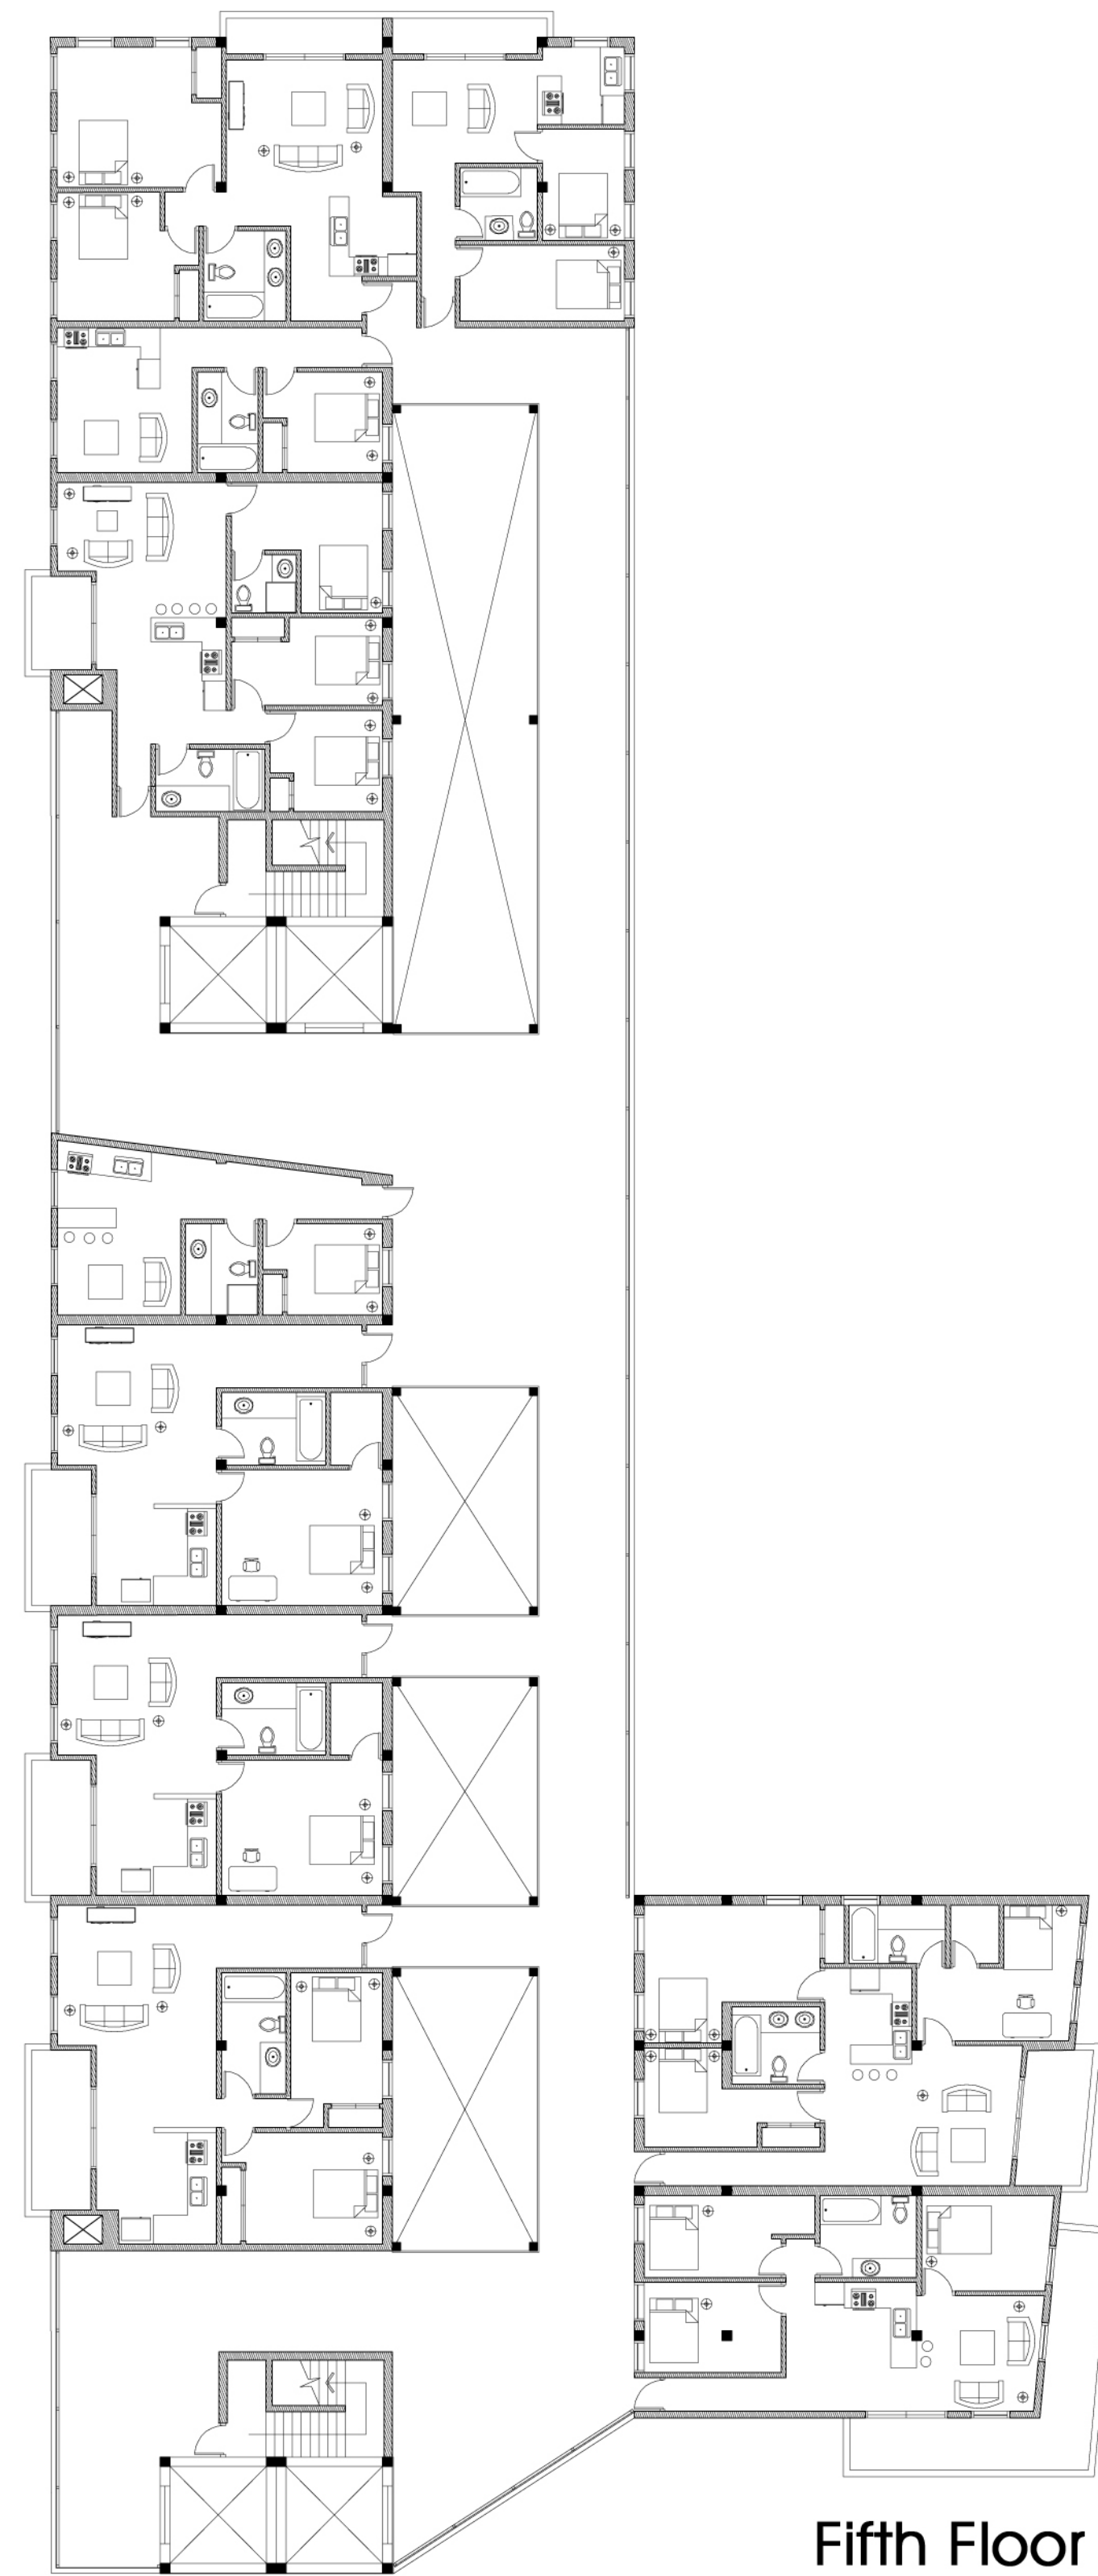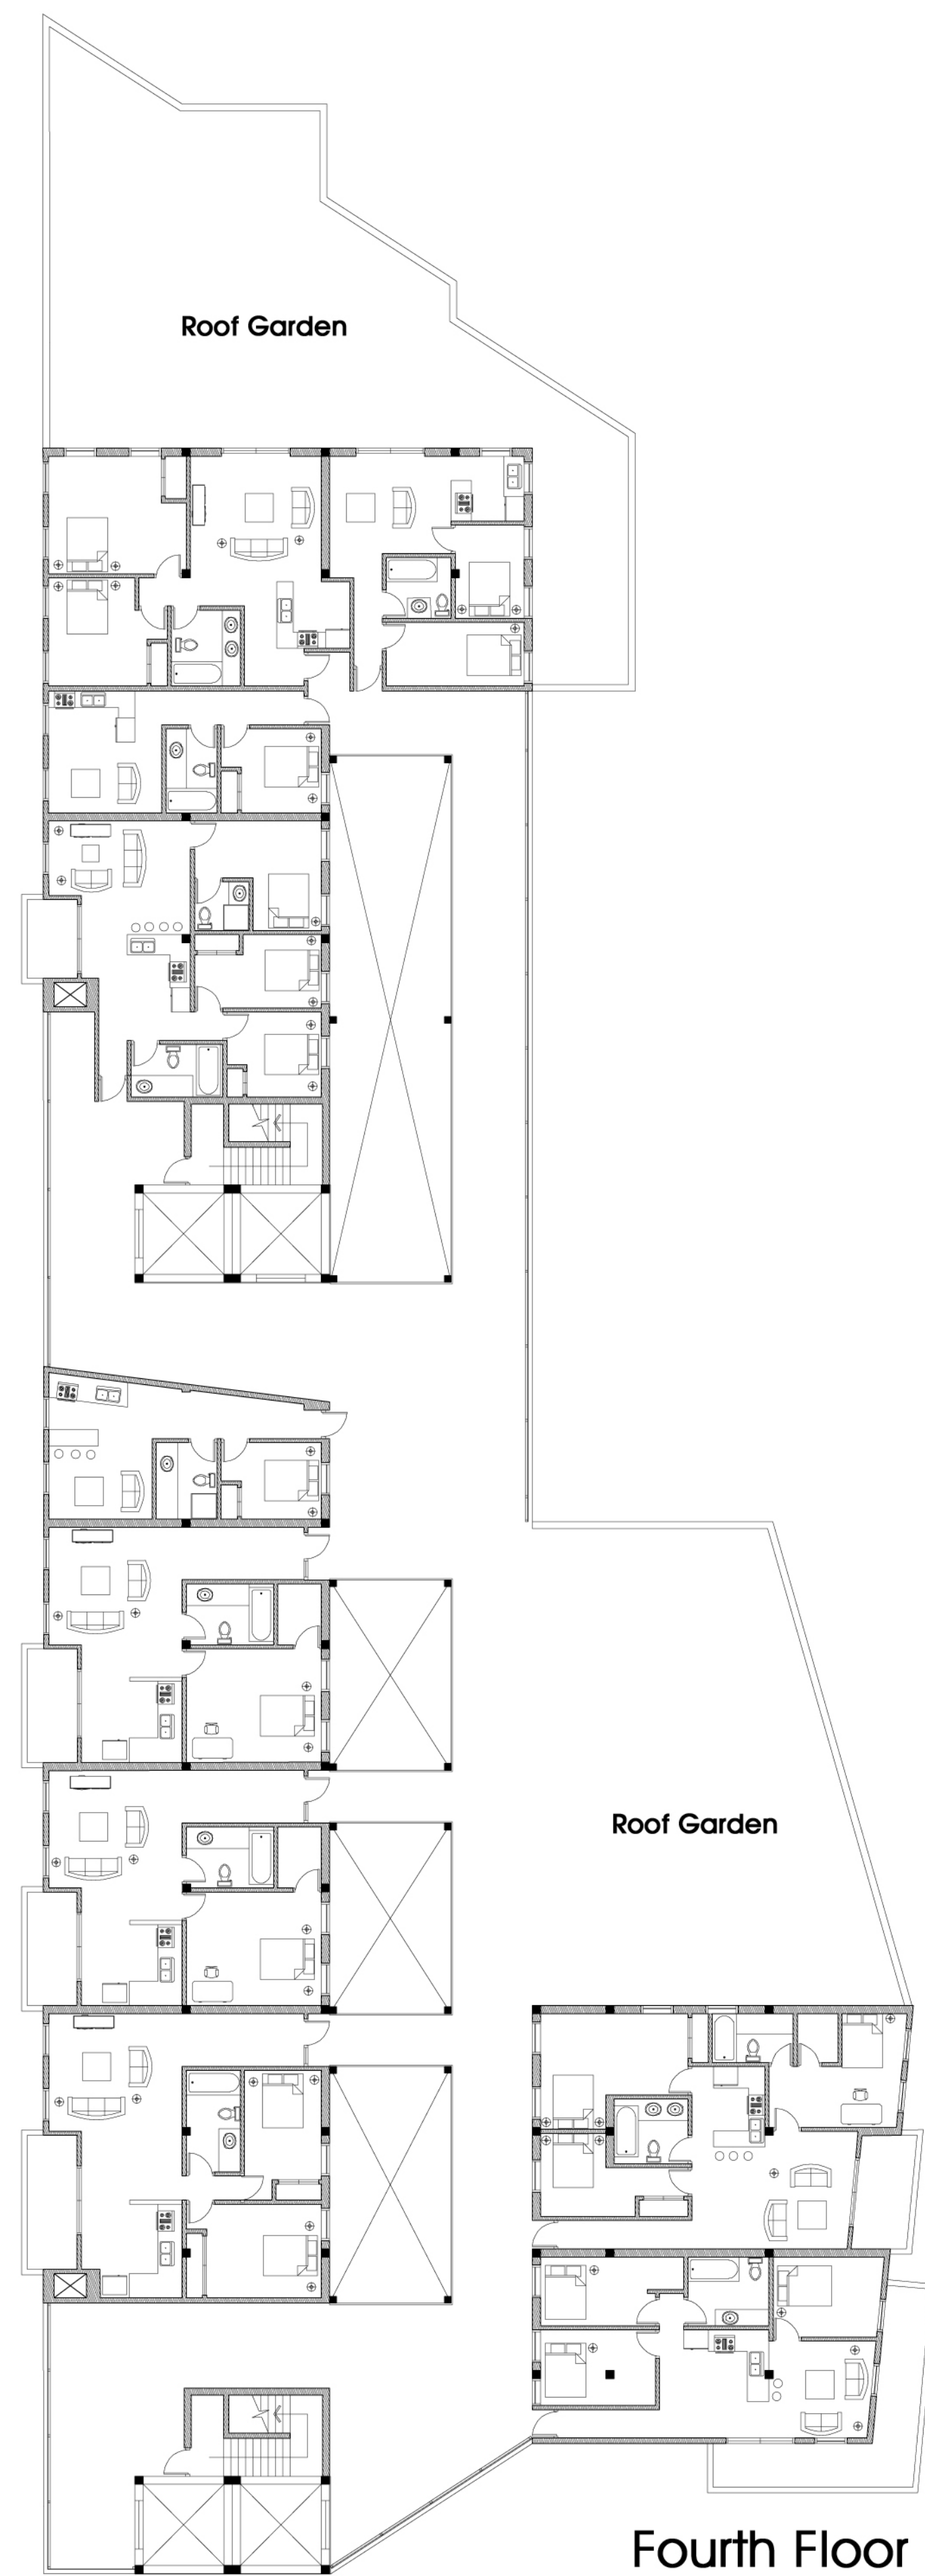

1/16" = 1' - 0"

**Mixed Use Building**  
*Redefining Sustainability:  
 Developing a New Model of Greater Significance*